
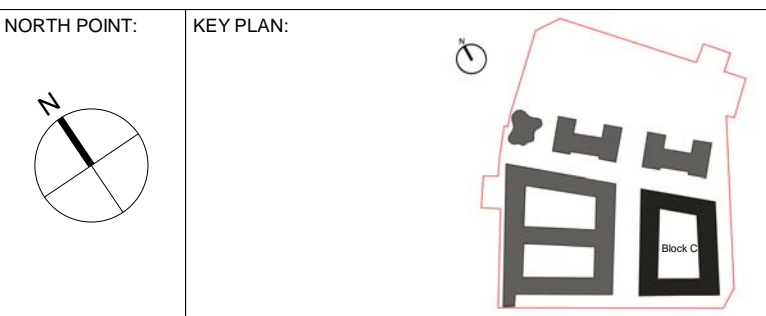


1 Site Plan
1 : 200

NOTES:
Copyright of this drawing is vested in the Architect and it must not be copied or reproduced without consent. Figured dimensions only are to be taken from this drawing. All dimensions must add up and the responsibility for taking and checking all dimensions remains that with PLUS Architecture as to be advised of any variation between drawings and the conditions. CHECK SCALE OF THIS DRAWING. IF IN DOUBT ASK

REV.	DATE:	DETAILS:	INITIALS:

 

PLUS ARCHITECTURE <small>Chancery Lane, Dublin 8, Ireland. W: www.plusarchitecture.ie T: 353 (0) 1 521 3378</small>		
PROJECT: 334_Chivers Site, Coolock	PROJECT: 334	DATE: 29/08/18
CLIENT: PLATINUM LAND	DRAWING NO.: 334_C_01_01	REVISION NO.:
TITLE: Site Plan_Block C	DRAWN BY: AM	SCALE AT A1.: 1:200
ISSUE TYPE: Planning	CHECKED BY: GW	SCALE AT A3.: