




02 Second Floor Level

1 : 200

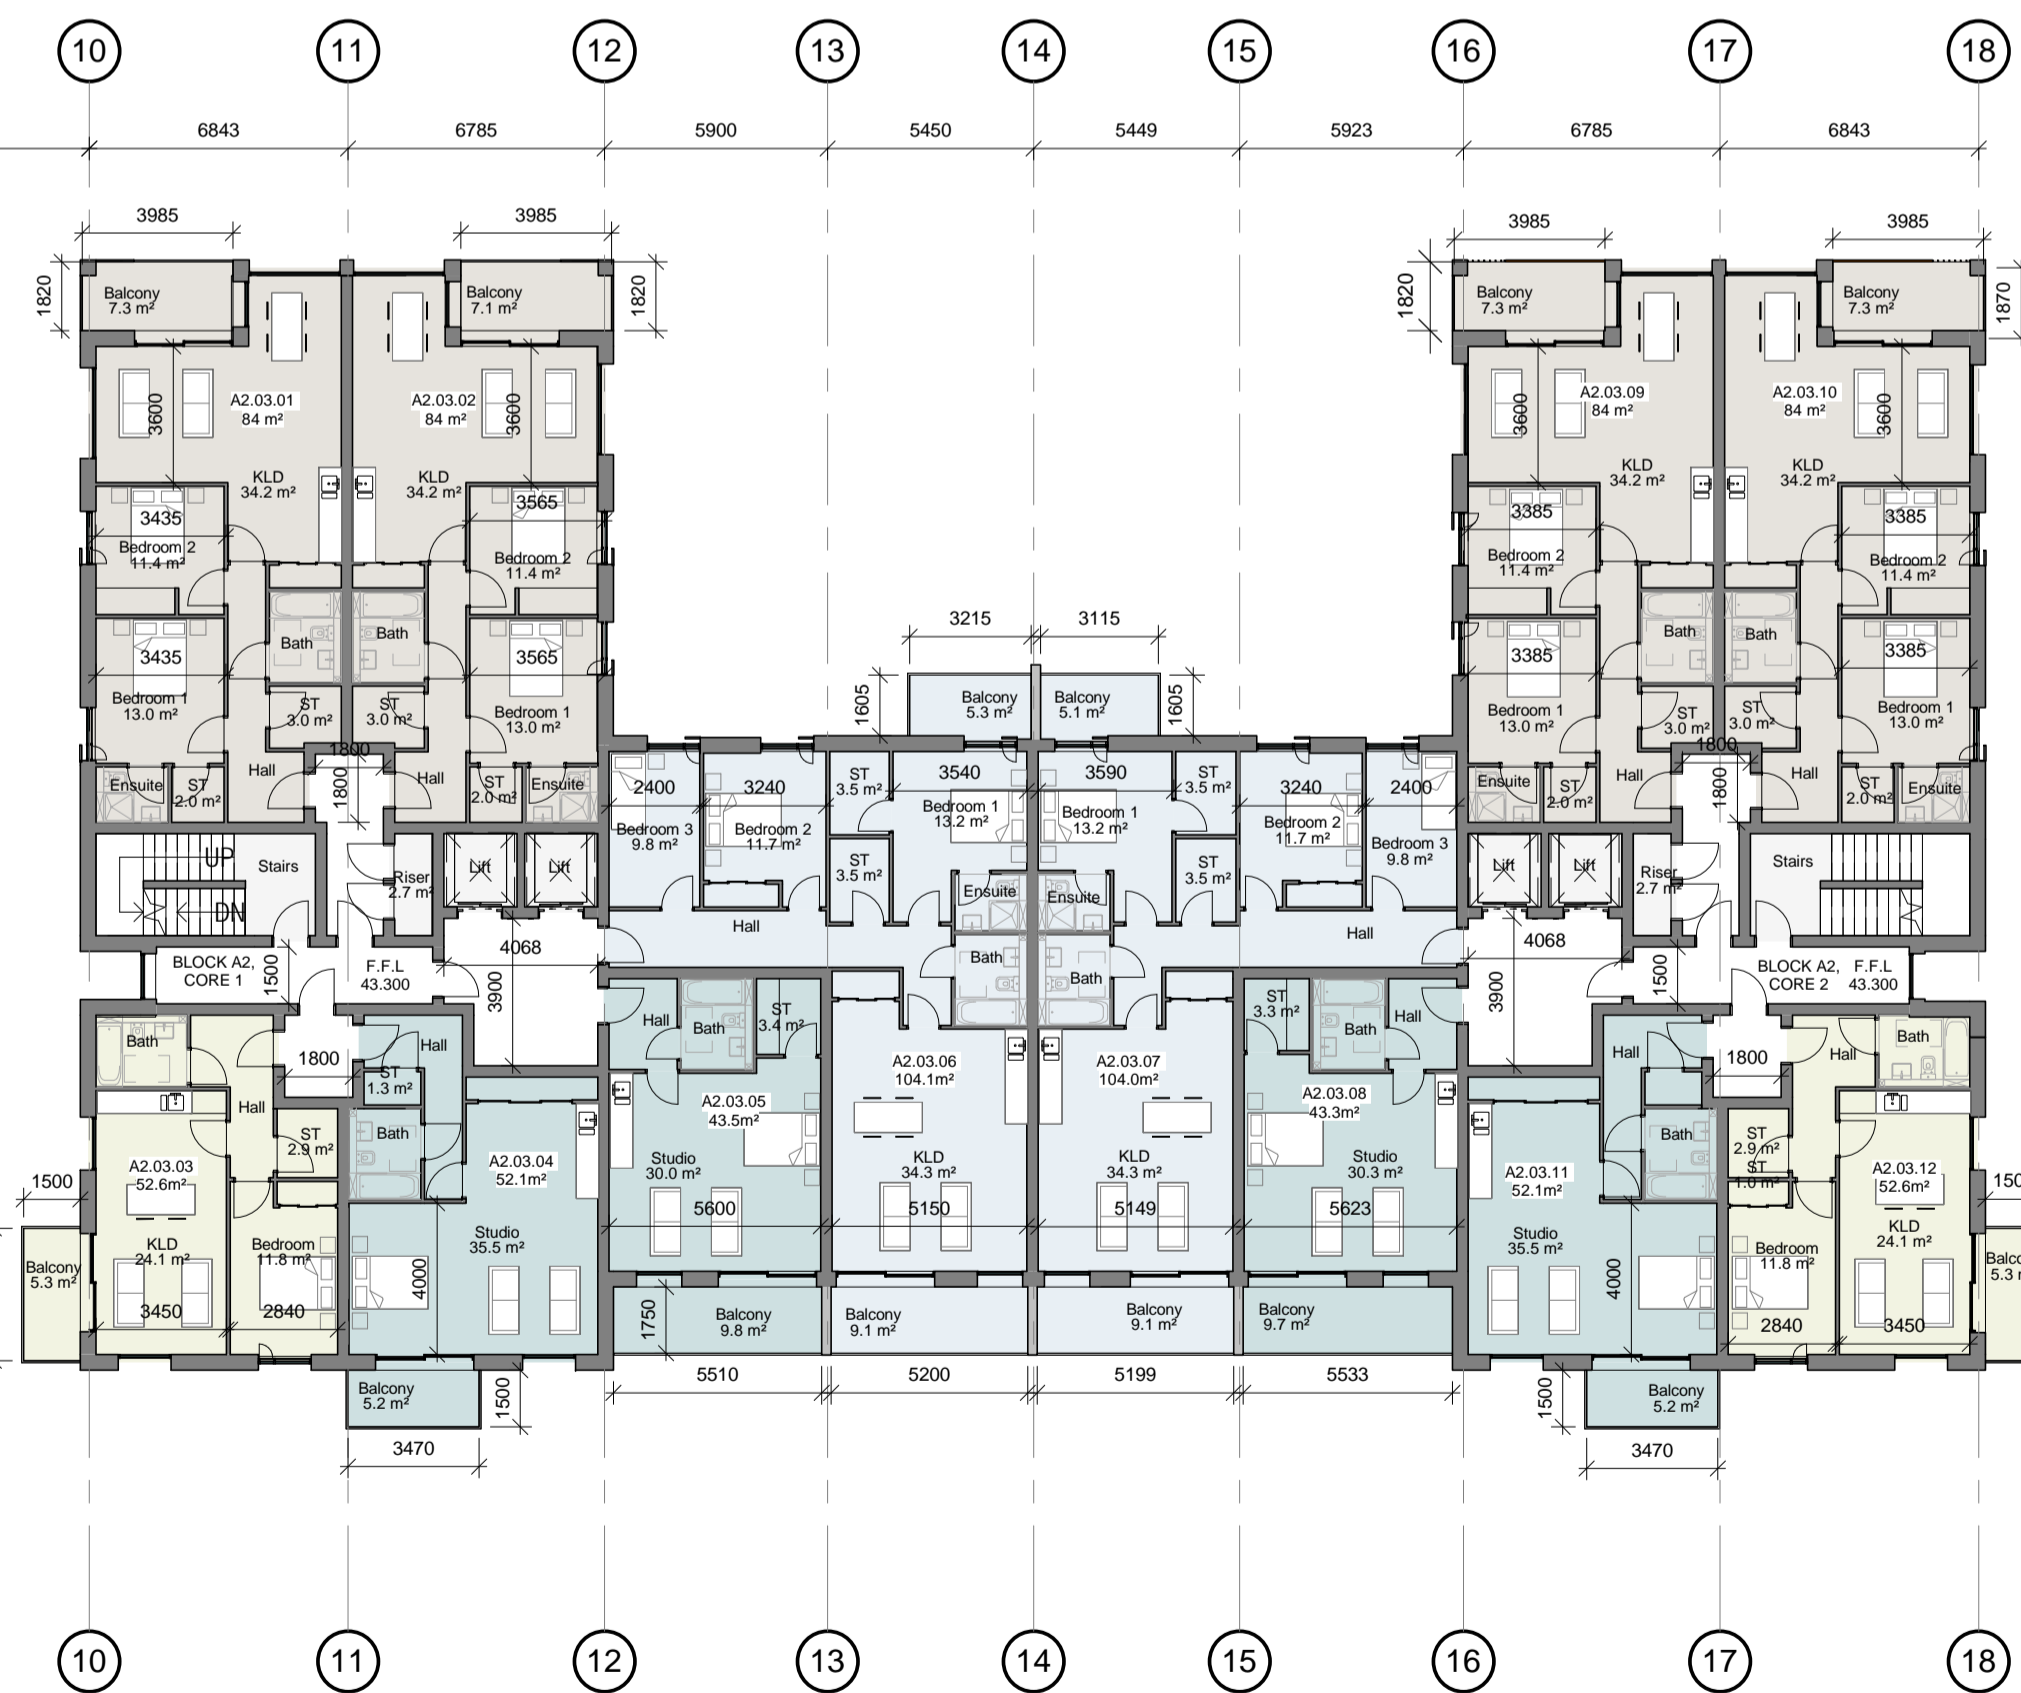

03 Third Floor Level


1 : 200

LEGEND:


- 1 Bedroom Apartment
- 2 Bedroom Apartment
- 2 Bedroom Apartment (3 people)
- 3 Bedroom Apartment
- Studio Apartment

REV.	DATE:	DETAILS:	INITIALS:

NORTH POINT:

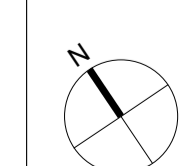

KEY PLAN:

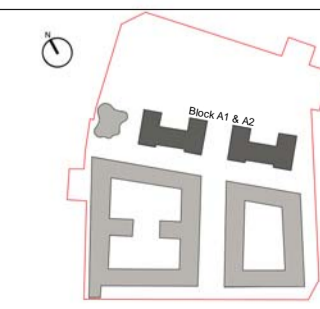

PLUS ARCHITECTURE Chancery Lane, Dublin 6, Ireland. www.plusarchitecture.ie T: 353 (0) 1 521 3378	
PROJECT: 334_Chivers Site, Coolock	PROJECT: 334
CLIENT: PLATINUM LAND	DATE: 26/10/19
TITLE: Second and Third Floor Plans_Block A1 & A2	DRAWING NO.: 334_A1&A2_02_01
ISSUE TYPE: Planning	REVISION NO.:
	DRAWN BY: AM
	CHECKED BY: GW
	SCALE AT A1 : 1 : 200
	SCALE AT A3 :

Copyright of this drawing is vested in the Architect and it must not be copied or reproduced without consent. Figured dimensions only are to be taken from this drawing. All dimensions must add and the user is responsible for taking and checking all dimensions relate with. Plus Architecture is to be advised of any variation between drawings and the conditions. DO NOT SCALE OFF THIS DRAWING. IF IN DOUBT ASK