


1 08 Eight Floor Level
1 : 200

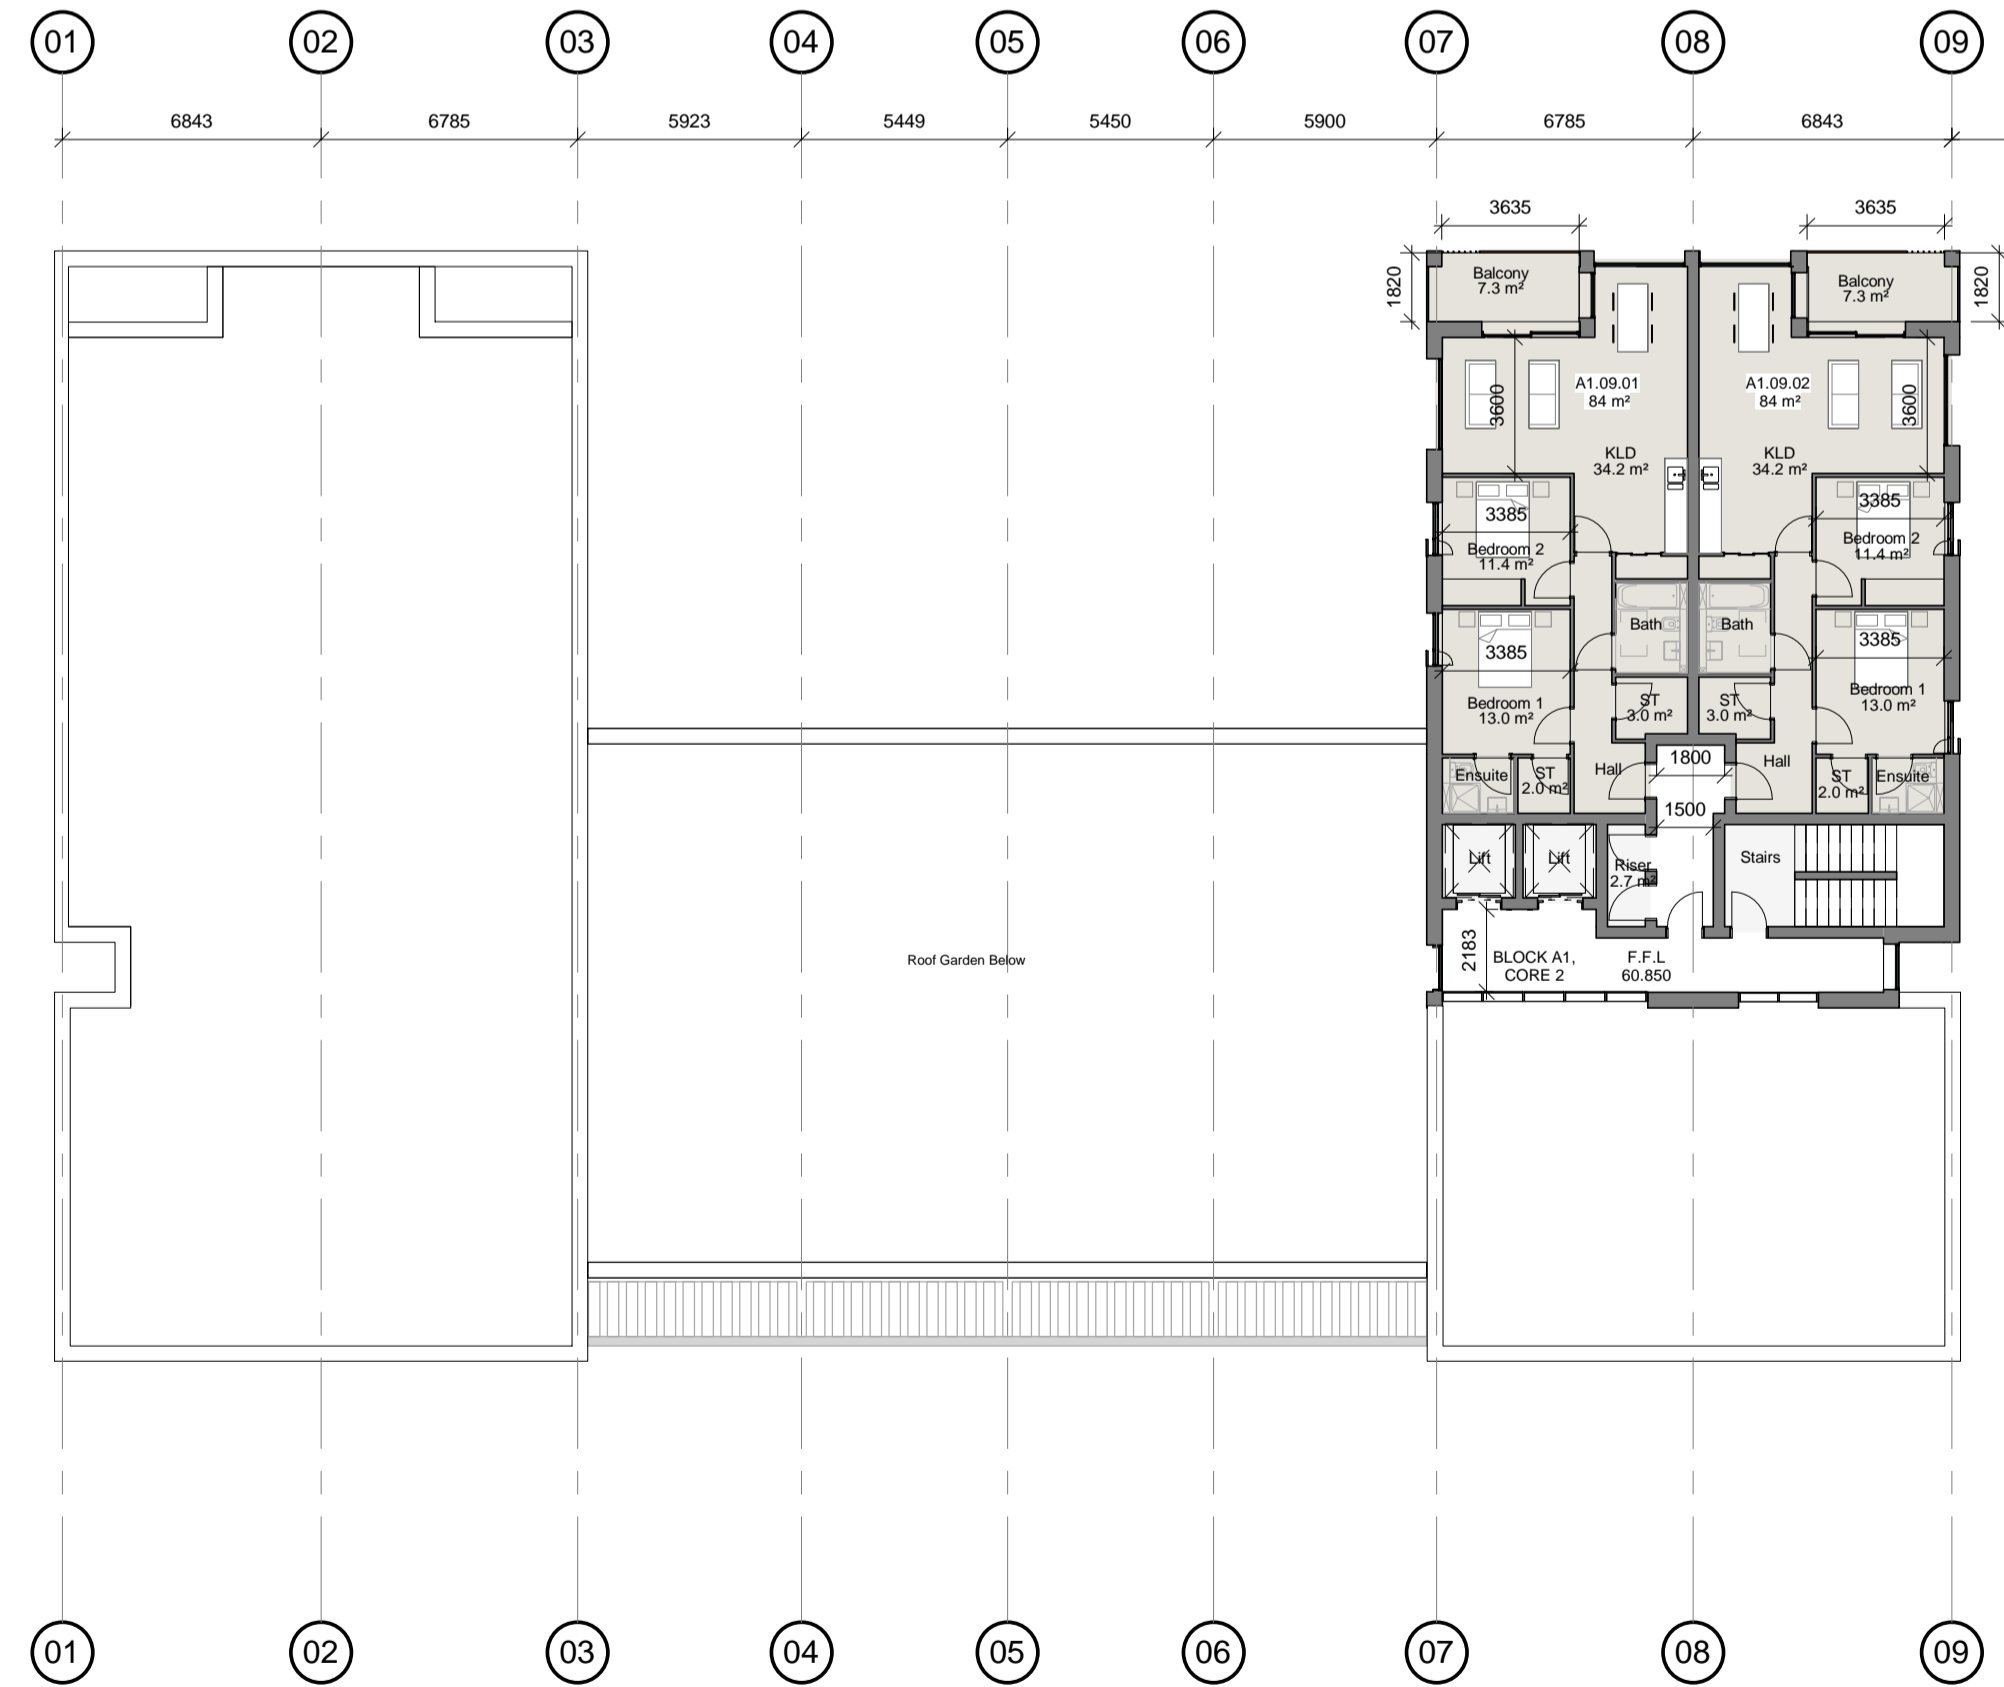

2 09 Ninth Floor Level
1 : 200

- LEGEND:**
- 1 Bedroom Apartment
 - 2 Bedroom Apartment
 - 2 Bedroom Apartment (3 people)
 - 3 Bedroom Apartment
 - Studio Apartment


NOTES:

REV.	DATE:	DETAILS:	INITIALS:

Copyright of this drawing is vested in the Architect and it must not be copied or reproduced without consent. Figure dimensions only are to be taken from this drawing. All dimensions must call out and be responsible for taking and checking of dimensions relate most with. Plus Architecture is to be advised of any variance between drawing and site conditions. DO NOT SCALE OFF THIS DRAWING. IF IN DOUBT ASK

REV.	DATE:	DETAILS:	INITIALS:

REV.	DATE:	DETAILS:	INITIALS:

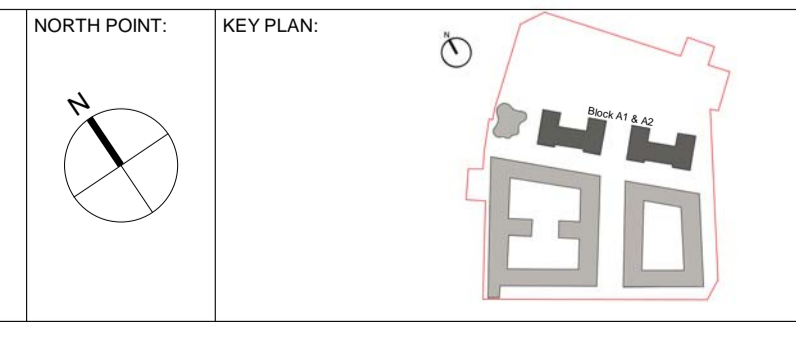

PLUS ARCHITECTURE Chancery Lane, Dublin 6, Ireland. W: www.plusarchitecture.ie T: 353 (0) 1 521 3378	
PROJECT: 334_Chivers Site, Coolock	PROJECT: 334
CLIENT: PLATINUM LAND	DATE: 26/10/19
TITLE: Eighth & Ninth Floor Plans_Block A1 & A2	DRAWING NO.: 334_A1&A2_02_04
ISSUE TYPE: Planning	REVISION NO.: AM
	DRAWN BY: AM
	CHECKED BY: GW
	SCALE AT A1: 1:200
	SCALE AT A3: 1:200