


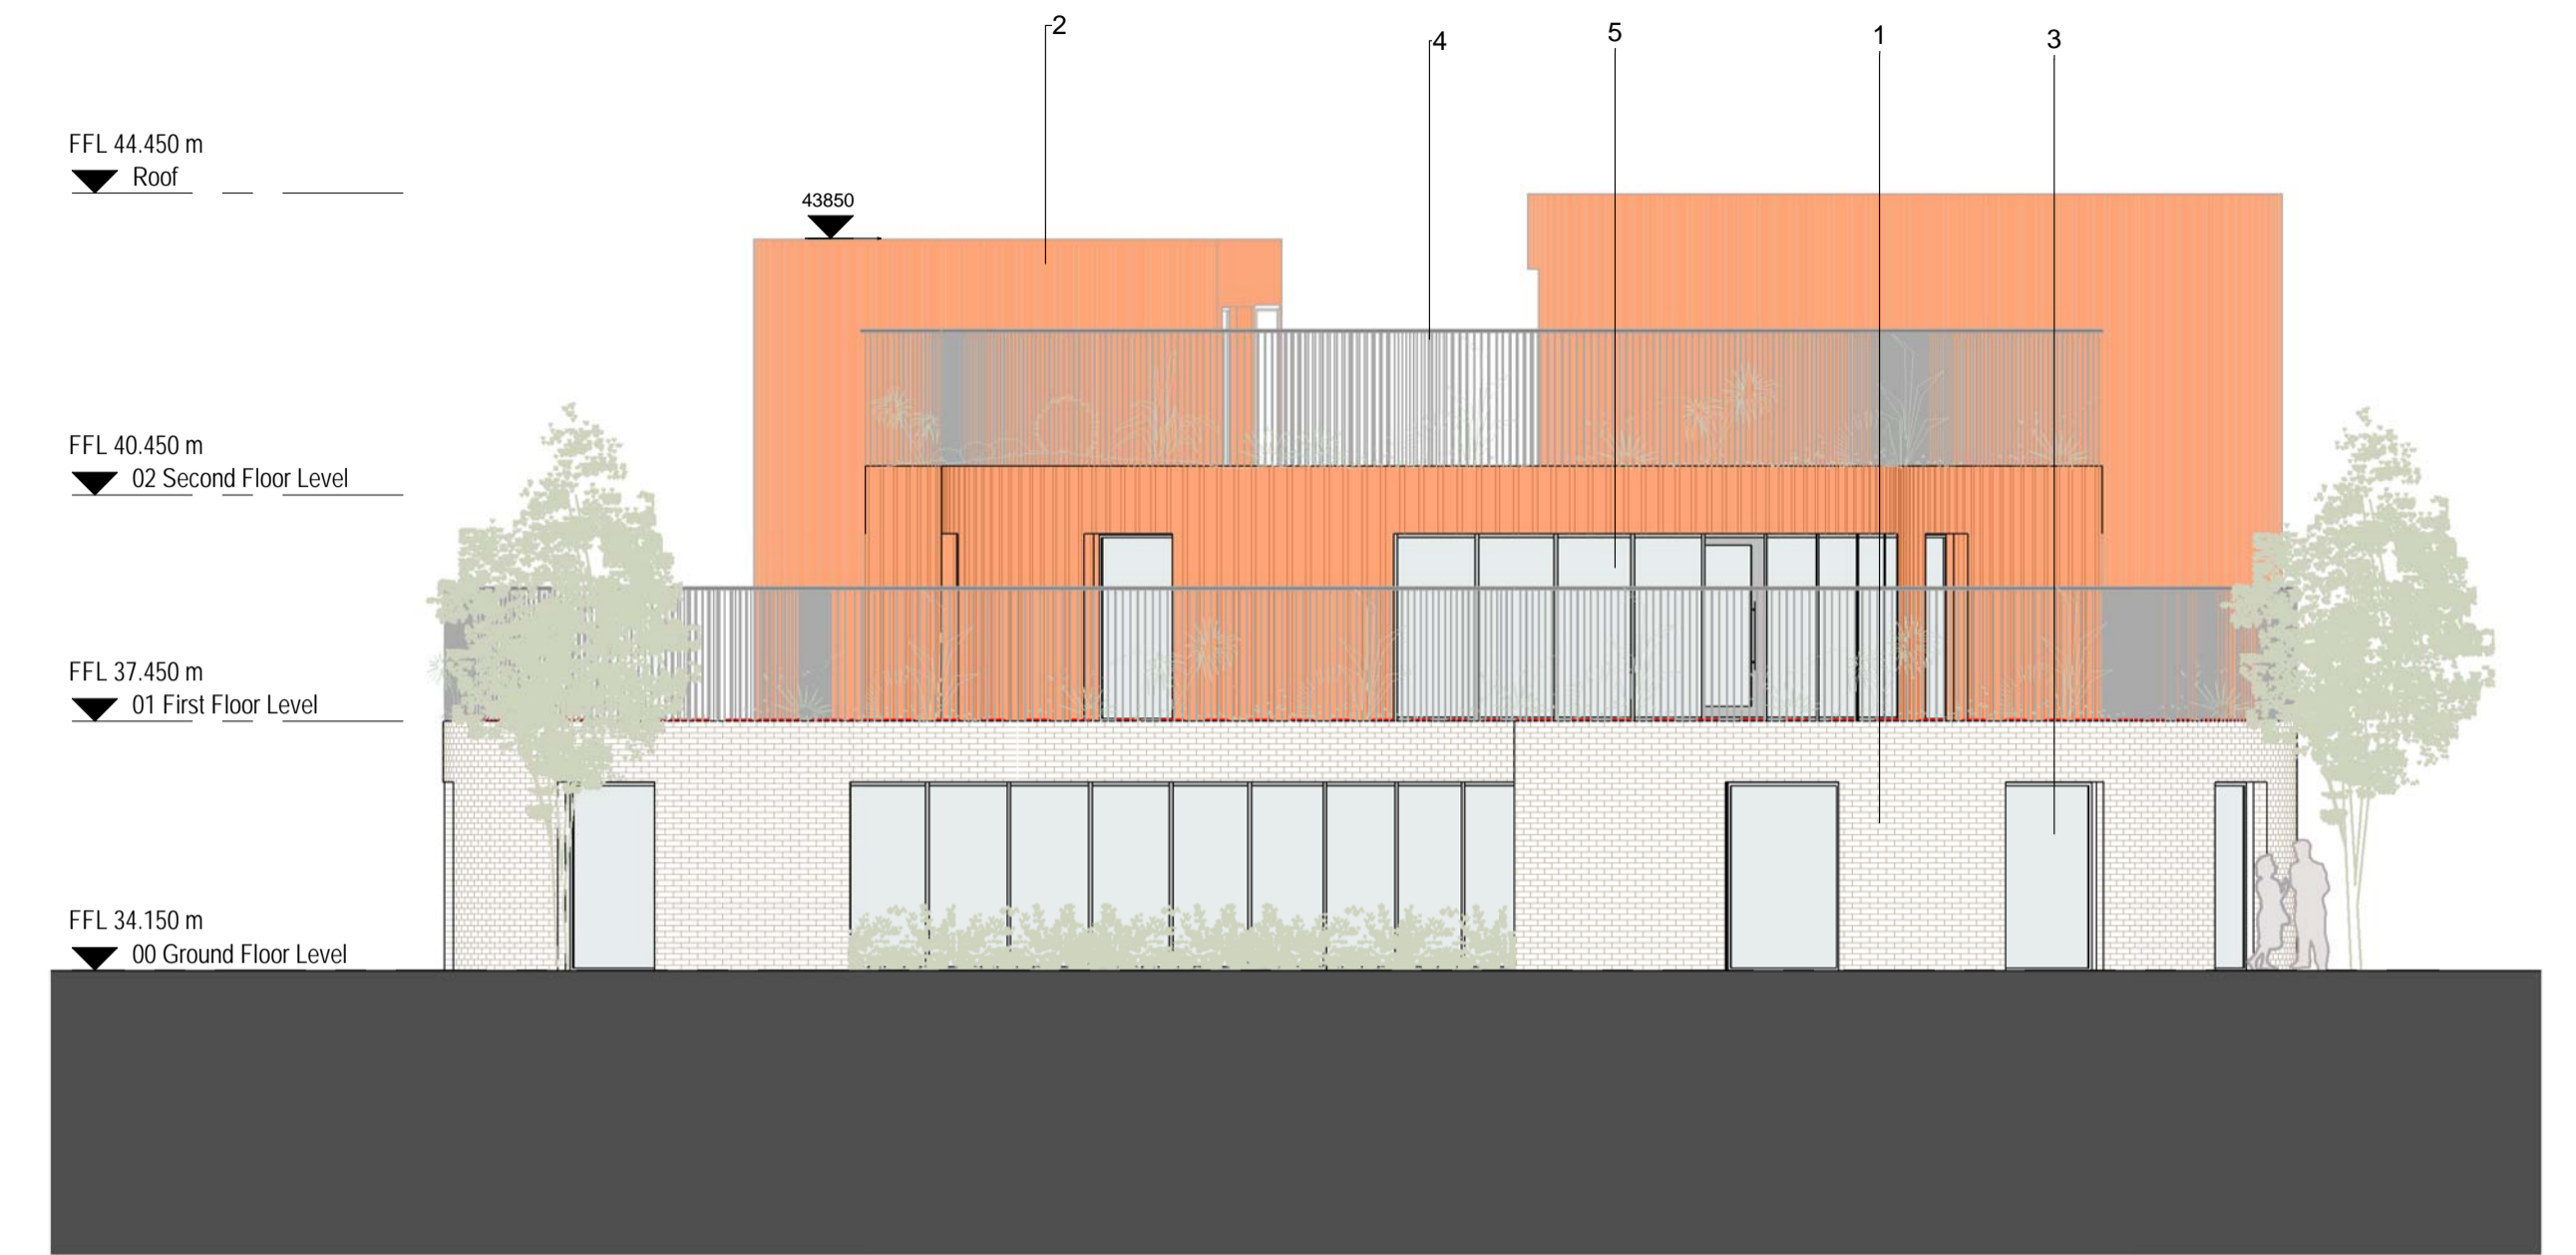


1 South East Elevation
1 : 100



2 North East Elevation
1 : 100



3 North West Elevation
1 : 100

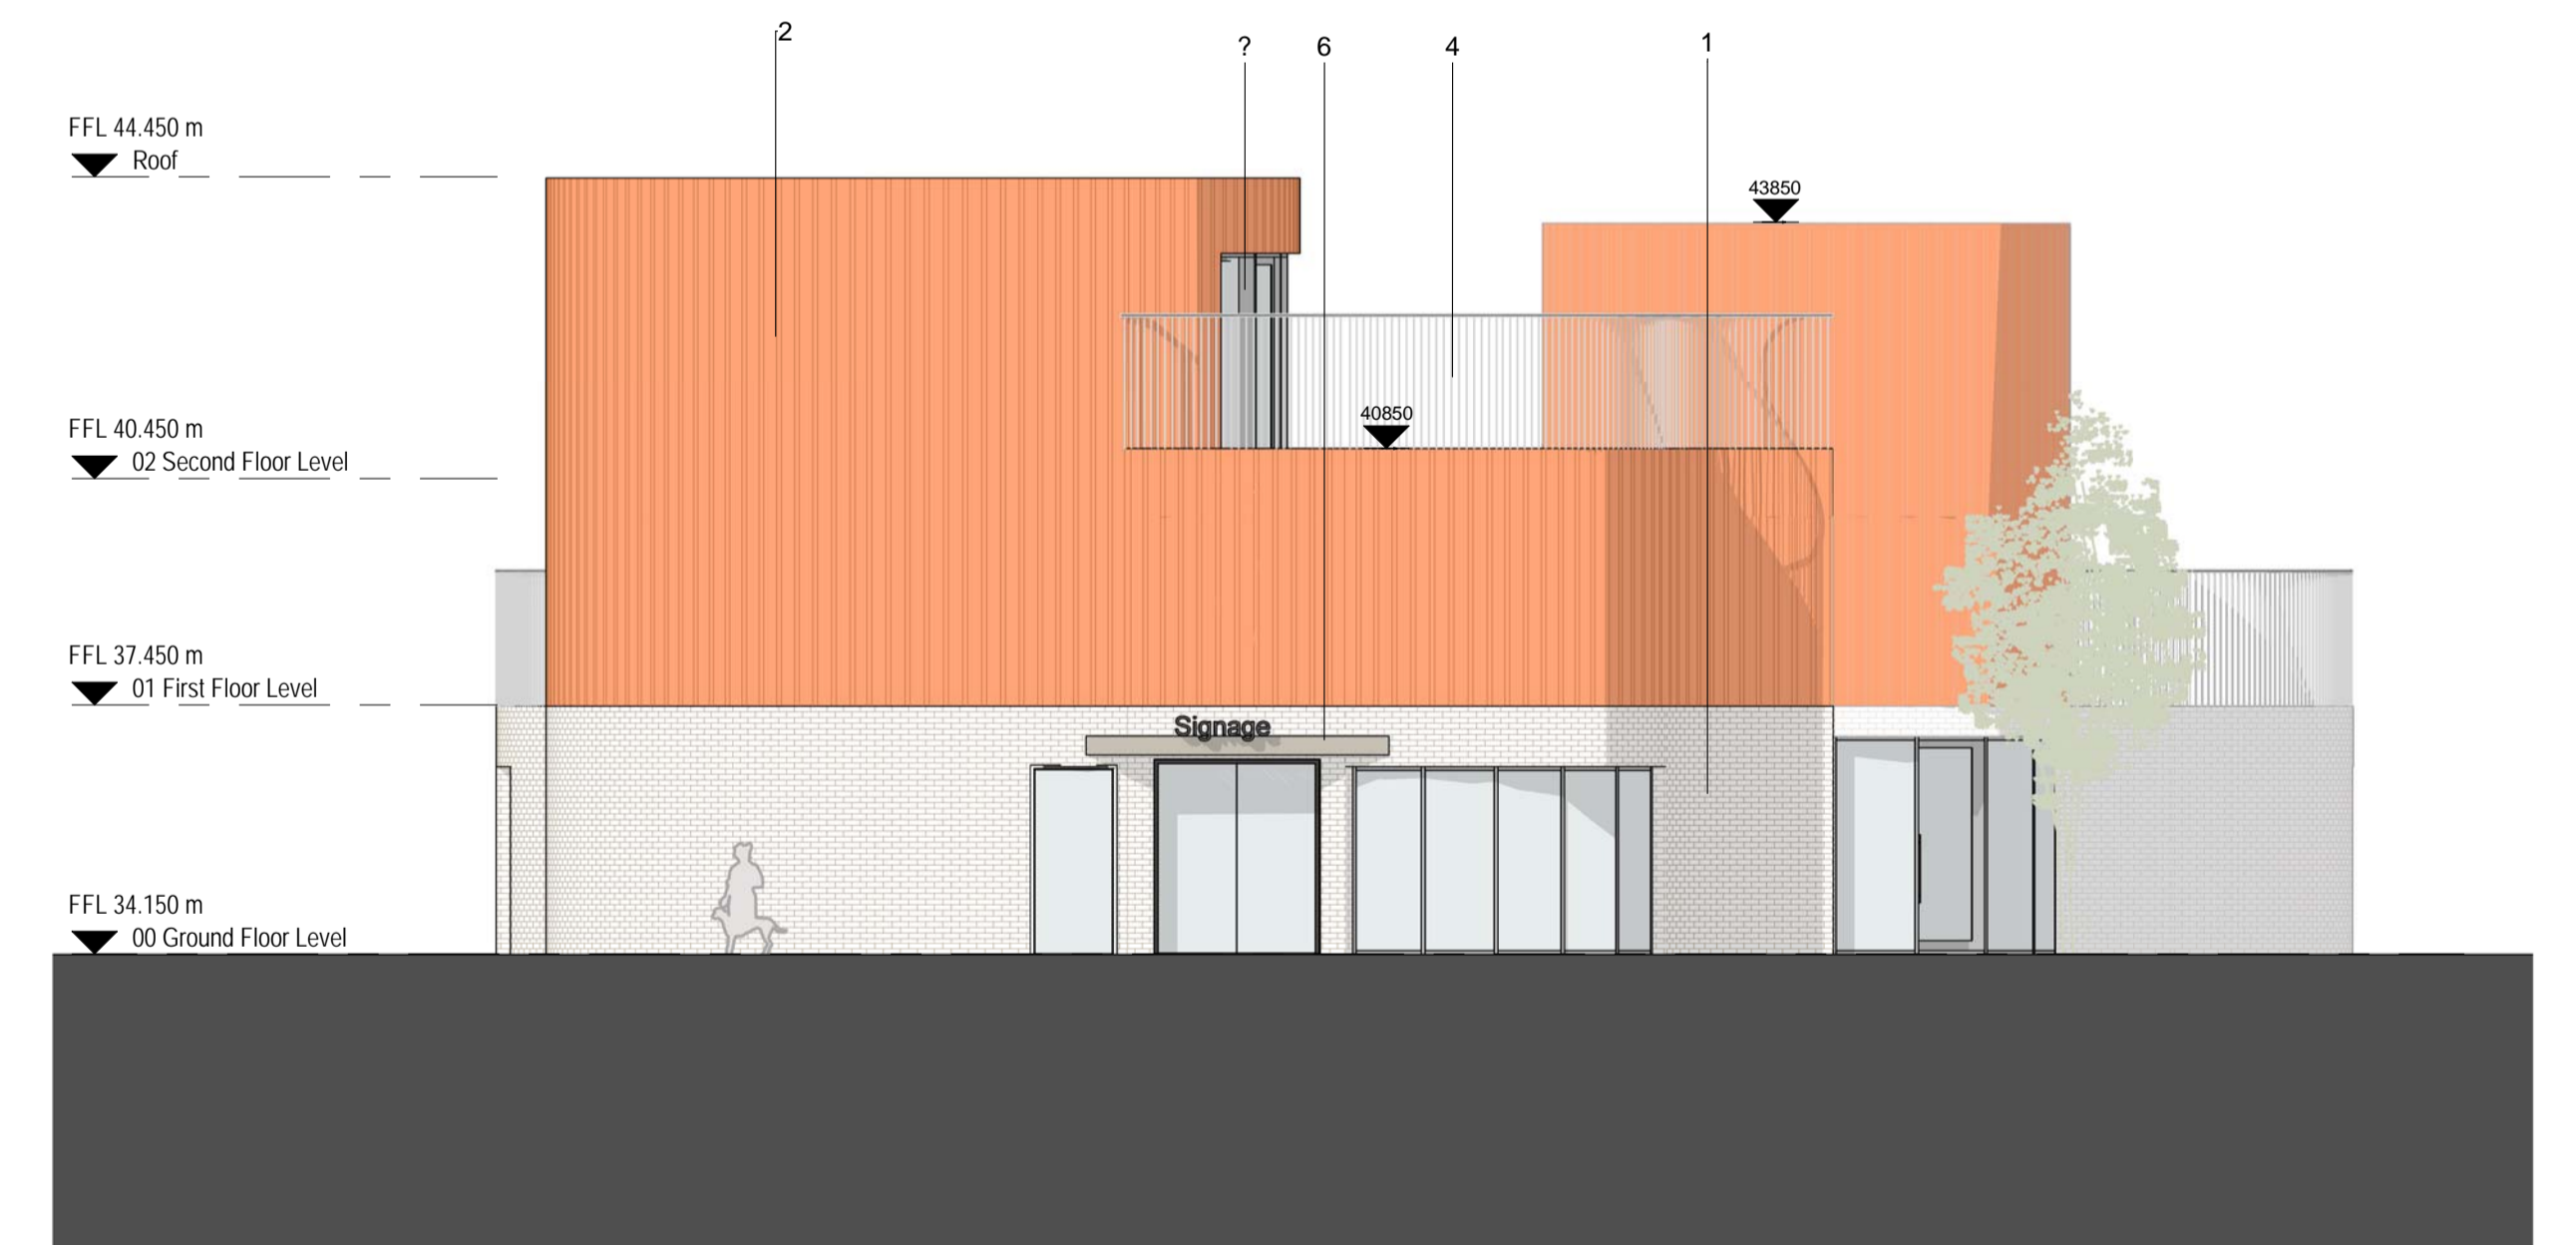


4 South West Elevation
1 : 100

NOTES:

REV.	DATE:	DETAILS:	INITIALS:

Legend

1	Buff/ Yellow Coloured Brick, Bradgate Light Buff or similar approved.
2	Corten steel
3	Full height, clear glazed window.
4	Grey painted galvanised mild steel railing.
5	Curtain wall
6	Concrete Overhang

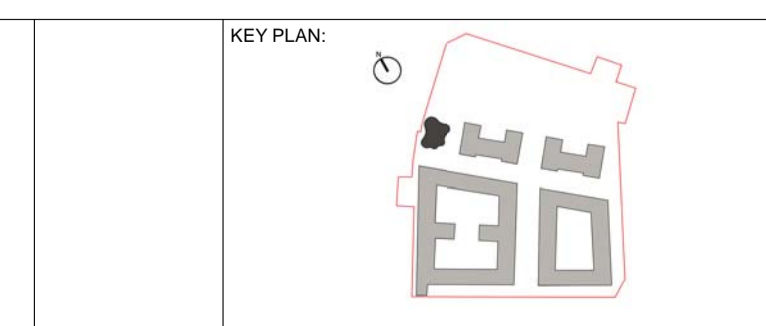

PLUS ARCHITECTURE <small>Chancery Lane, Dublin 8, Ireland. W: www.plusarchitecture.ie T: 353 (0) 1 521 3378</small>		
PROJECT: 334_Chivers Site, Coolock	PROJECT: 334	DATE: 17/08/2017
CLIENT: PLATINUM LAND	DRAWING NO.: 334_CB_04_01	REVISION NO.:
TITLE: Elevations	DRAWN BY.: AM	SCALE AT A1.: 1:100
ISSUE TYPE: Planning	CHECKED BY.: GW	SCALE AT A3.: