



REVISION SCHEDULE				
REV. NO.	REV. DESCRIPTION	REV. DATE	DRAWN	CHECKED
PL1	ISSUED FOR PLANNING	18/10/2018	JPC	KOM
PL2	ISSUED FOR PLANNING	07/02/2019	TGB	KOM

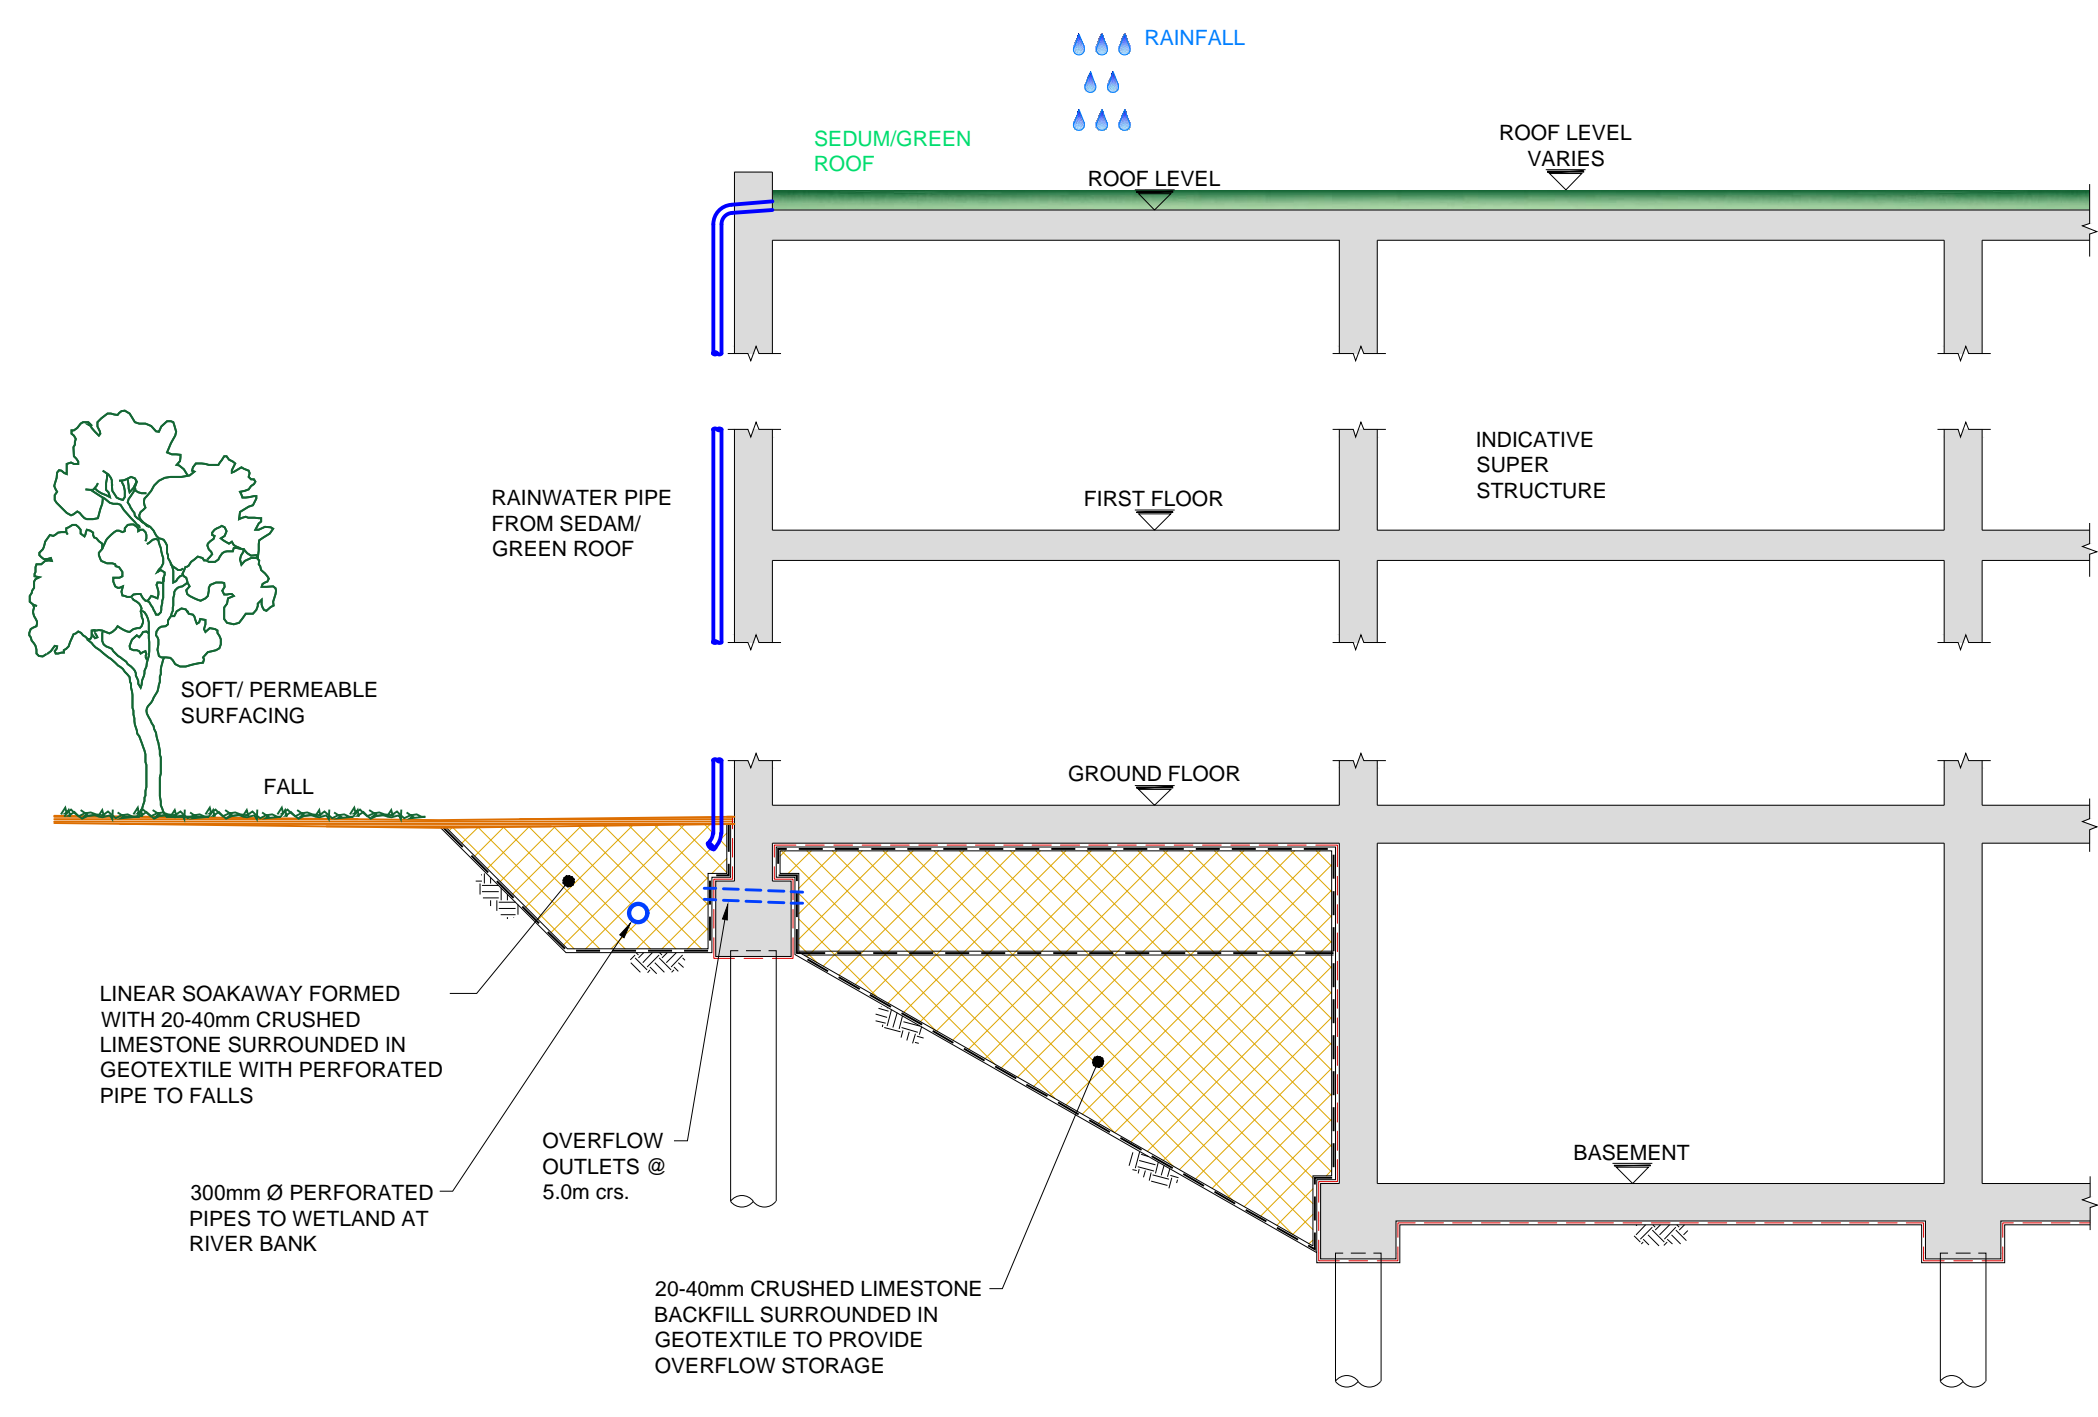

1 SECTION 1-1
SCALE 1:100

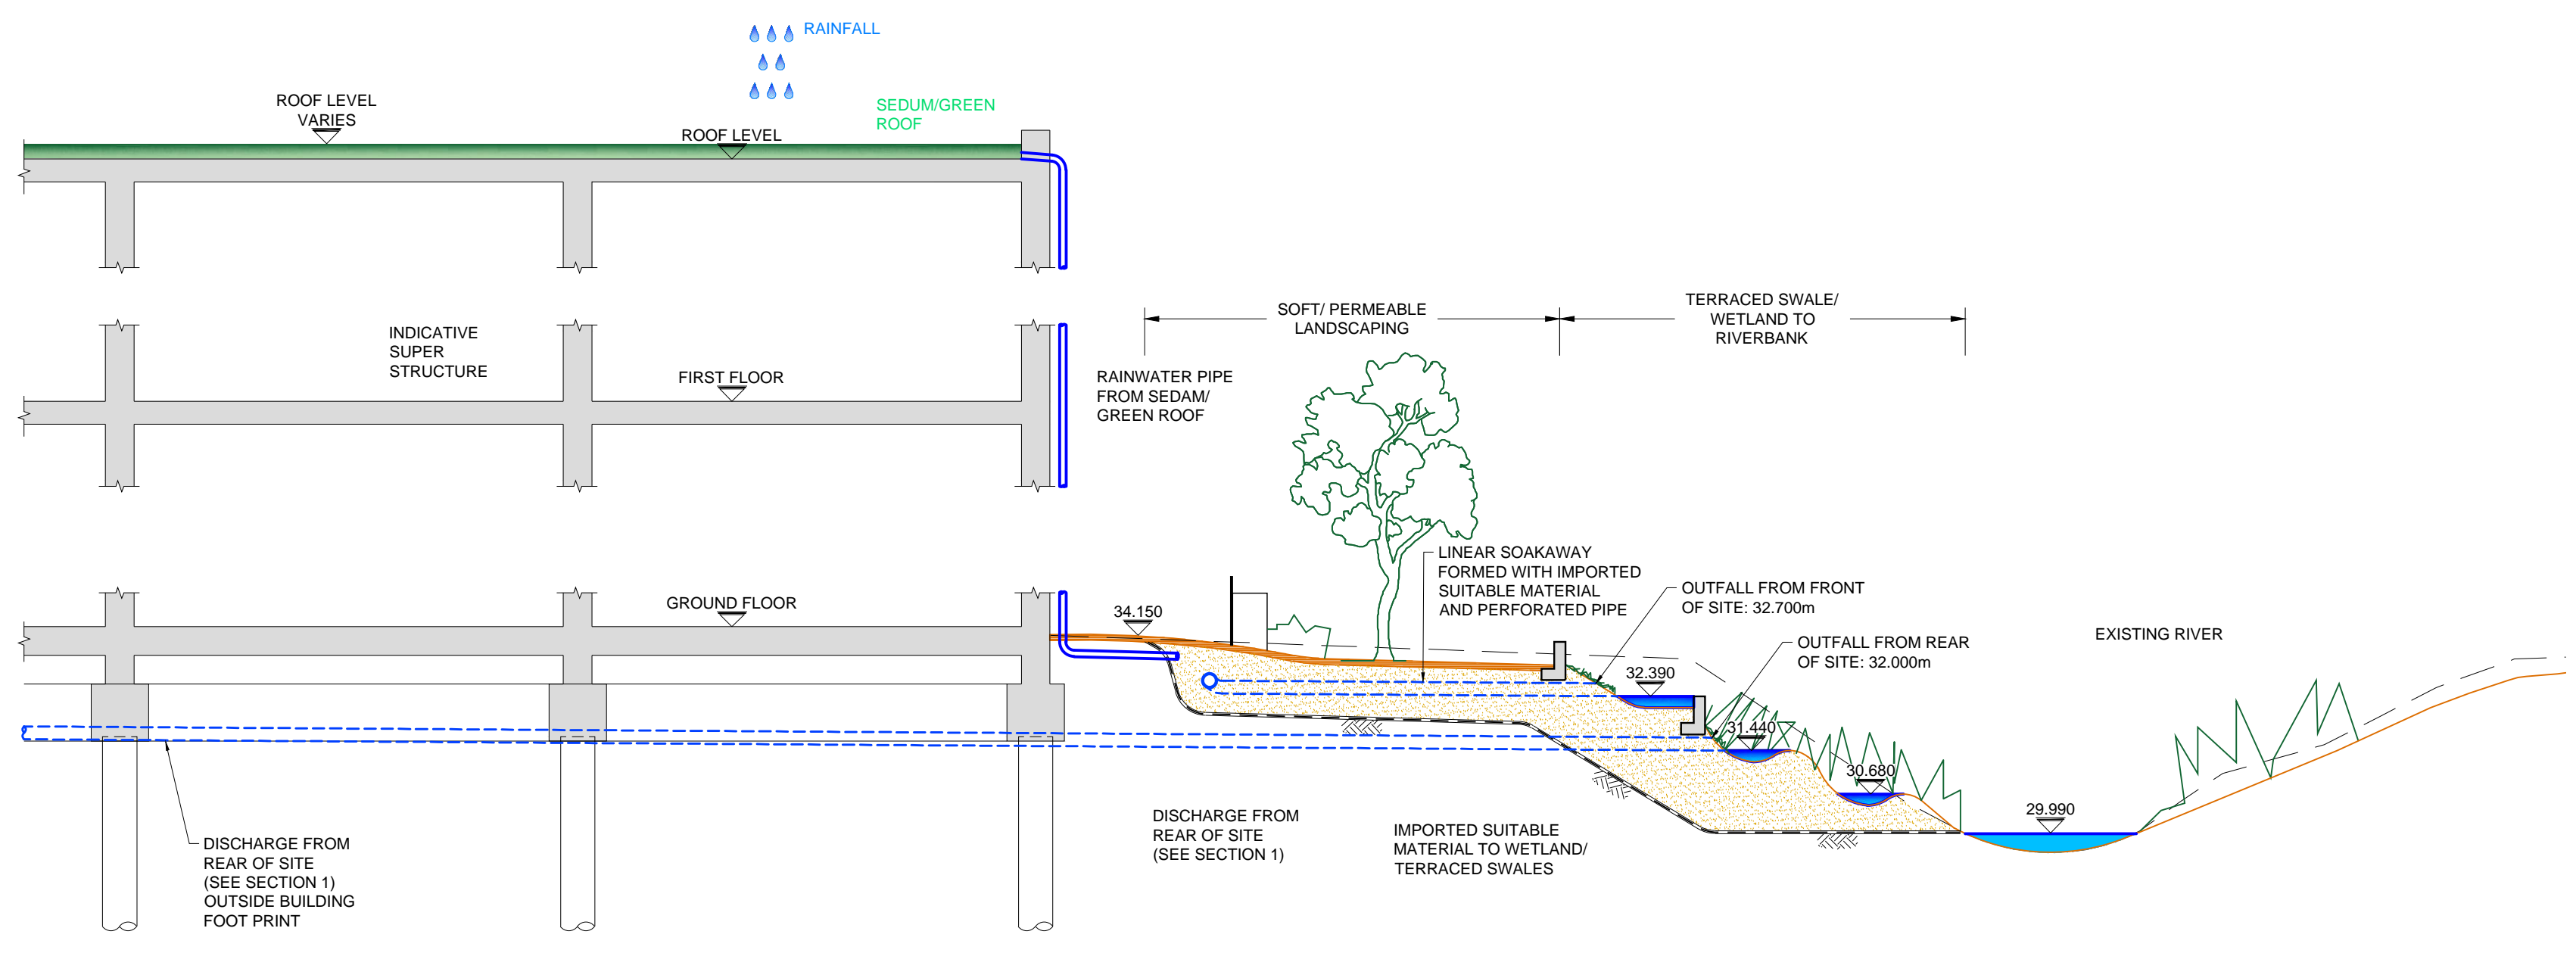

2 SECTION 2-2
SCALE 1:100

Drawing Stage: PLANNING	Project Details:	Notes	Drawn by:	Checked by:	Approved by:	Date:		Behan House, 10 Lower Mount Street, Dublin 2. D02 HT71 Tel: +353 1 661 1100 e-mail: info@cora.ie Web: www.cora.ie						
	Site Address:		COOLOCK DRIVE, DUBLIN 17	JPC/TGB	KOM	JFC		07/02/2019						
	Client:		PLATINUM LAND LTD.	Project Name:		Scale:		Project Number:	1753					
	Architect:		PLUS ARCHITECTURE	CHIVERS SITE				1:100 @ A1						
	M&E Designer:			Drawing Title:		Project:		Originator:	Zone:	Level:	Type:	Discipline:	Drawing No:	Stage:
Contractor:		SURFACE WATER DRAINAGE SECTIONS		CHV	CORA	XX	ZZ	DR	C	002	-	PL2		