



REVISION SCHEDULE				
REV. NO.	REV. DESCRIPTION	REV. DATE	DRAWN	CHECKED
PL1	ISSUED FOR PLANNING	07/02/2019	TGB	KOM

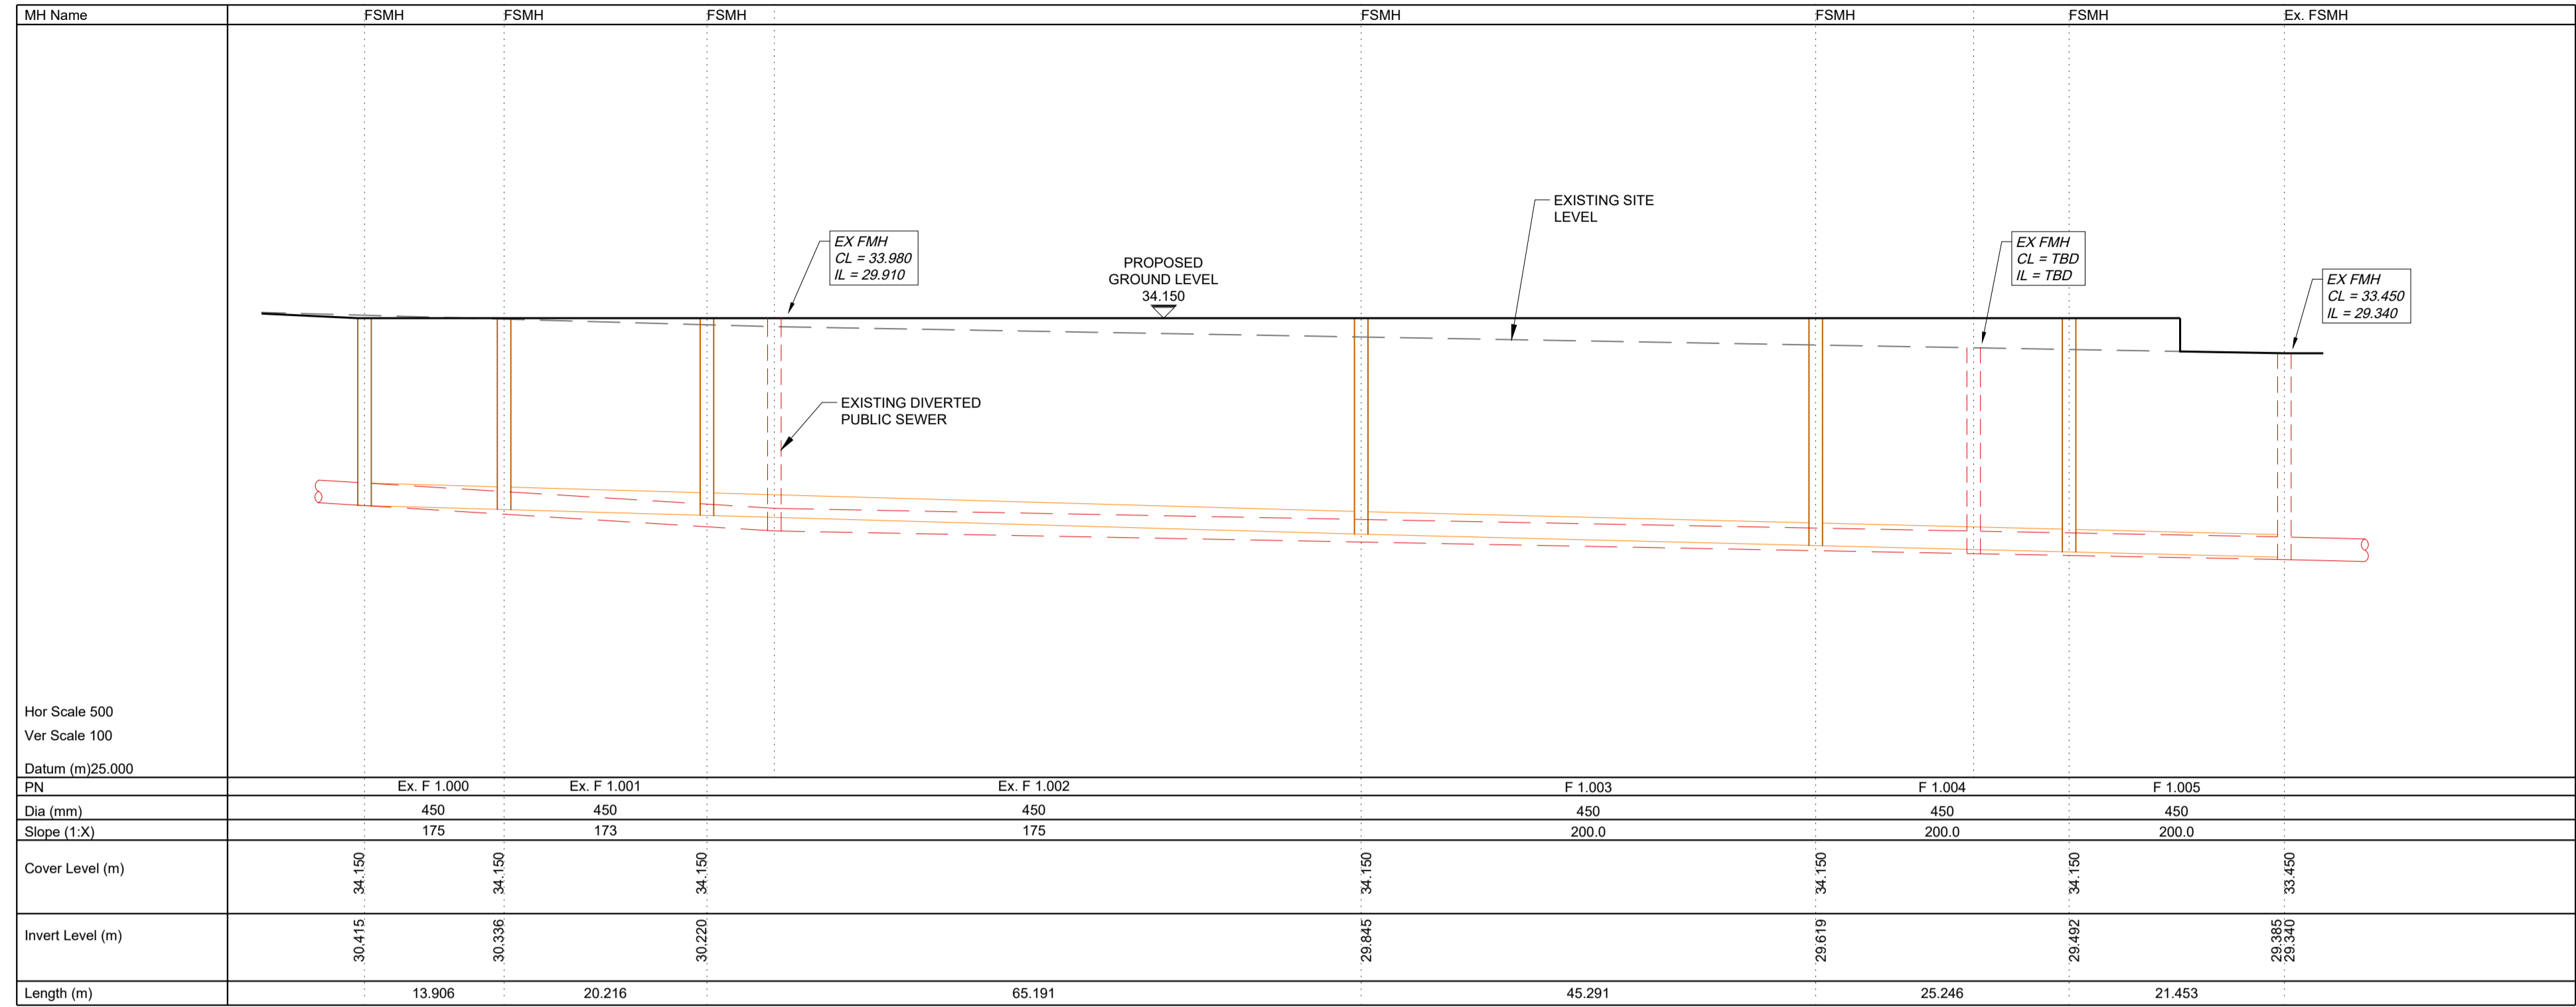

LONGSECTION THROUGH PROPOSED DIVERTED FOUL SEWER
SCALE:- V=1:100 ; H=1:500

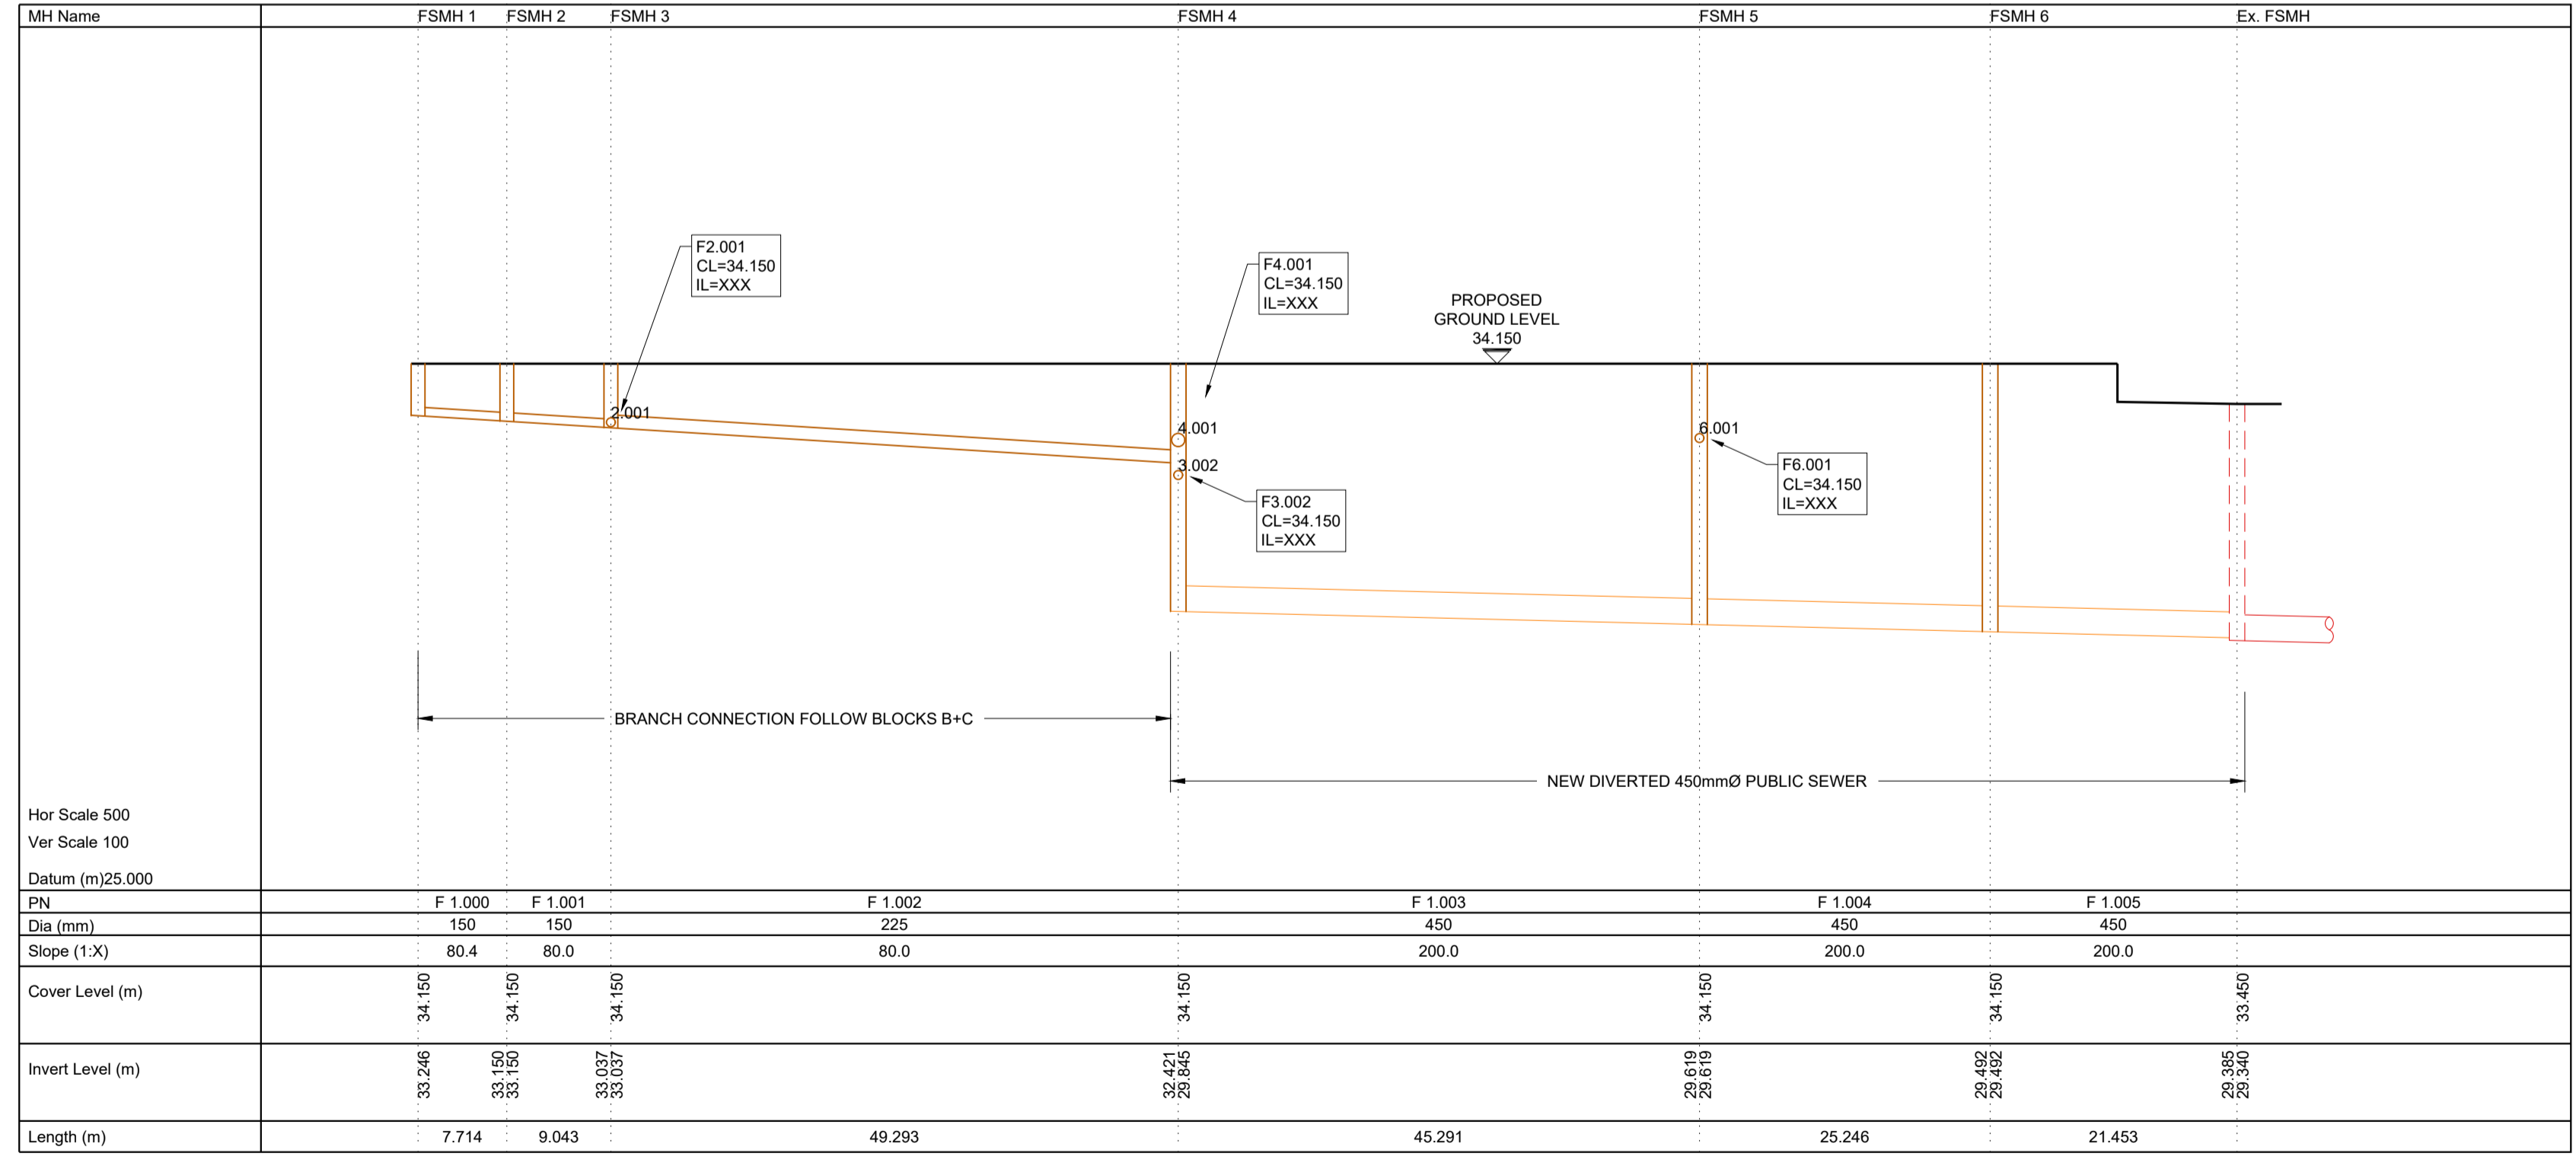

LONGSECTION THROUGH PROPOSED FOUL SEWER
SCALE:- V=1:100 ; H=1:500

Drawing Stage: PLANNING	Project Details:		Notes	Drawn by:	Checked by:	Approved by:	Date:		Behan House, 10 Lower Mount Street, Dublin 2. D02 HT71 Tel: +353 1 661 1100 e-mail: info@cora.ie Web: www.cora.ie					
	Site Address:	COOLOCK DRIVE, DUBLIN 17		JPC/TGB	KO'M	JFC	07/02/2019							
	Client:	PLATINUM LAND LTD.		Project Name:		Scale:	Project Number:		1753					
	Architect:	PLUS ARCHITECTURE		CHIVERS SITE		A.S @ A1								
	M&E Designer:			Drawing Title:		Project:	Originator:		Zone:	Level:	Type:	Discipline:	Drawing No:	Stage:
Contractor:		FOUL SEWER LONGSECTIONS SHEET 1		CHV	CORA	00	ZZ	DR	C	005	-	PL1		