


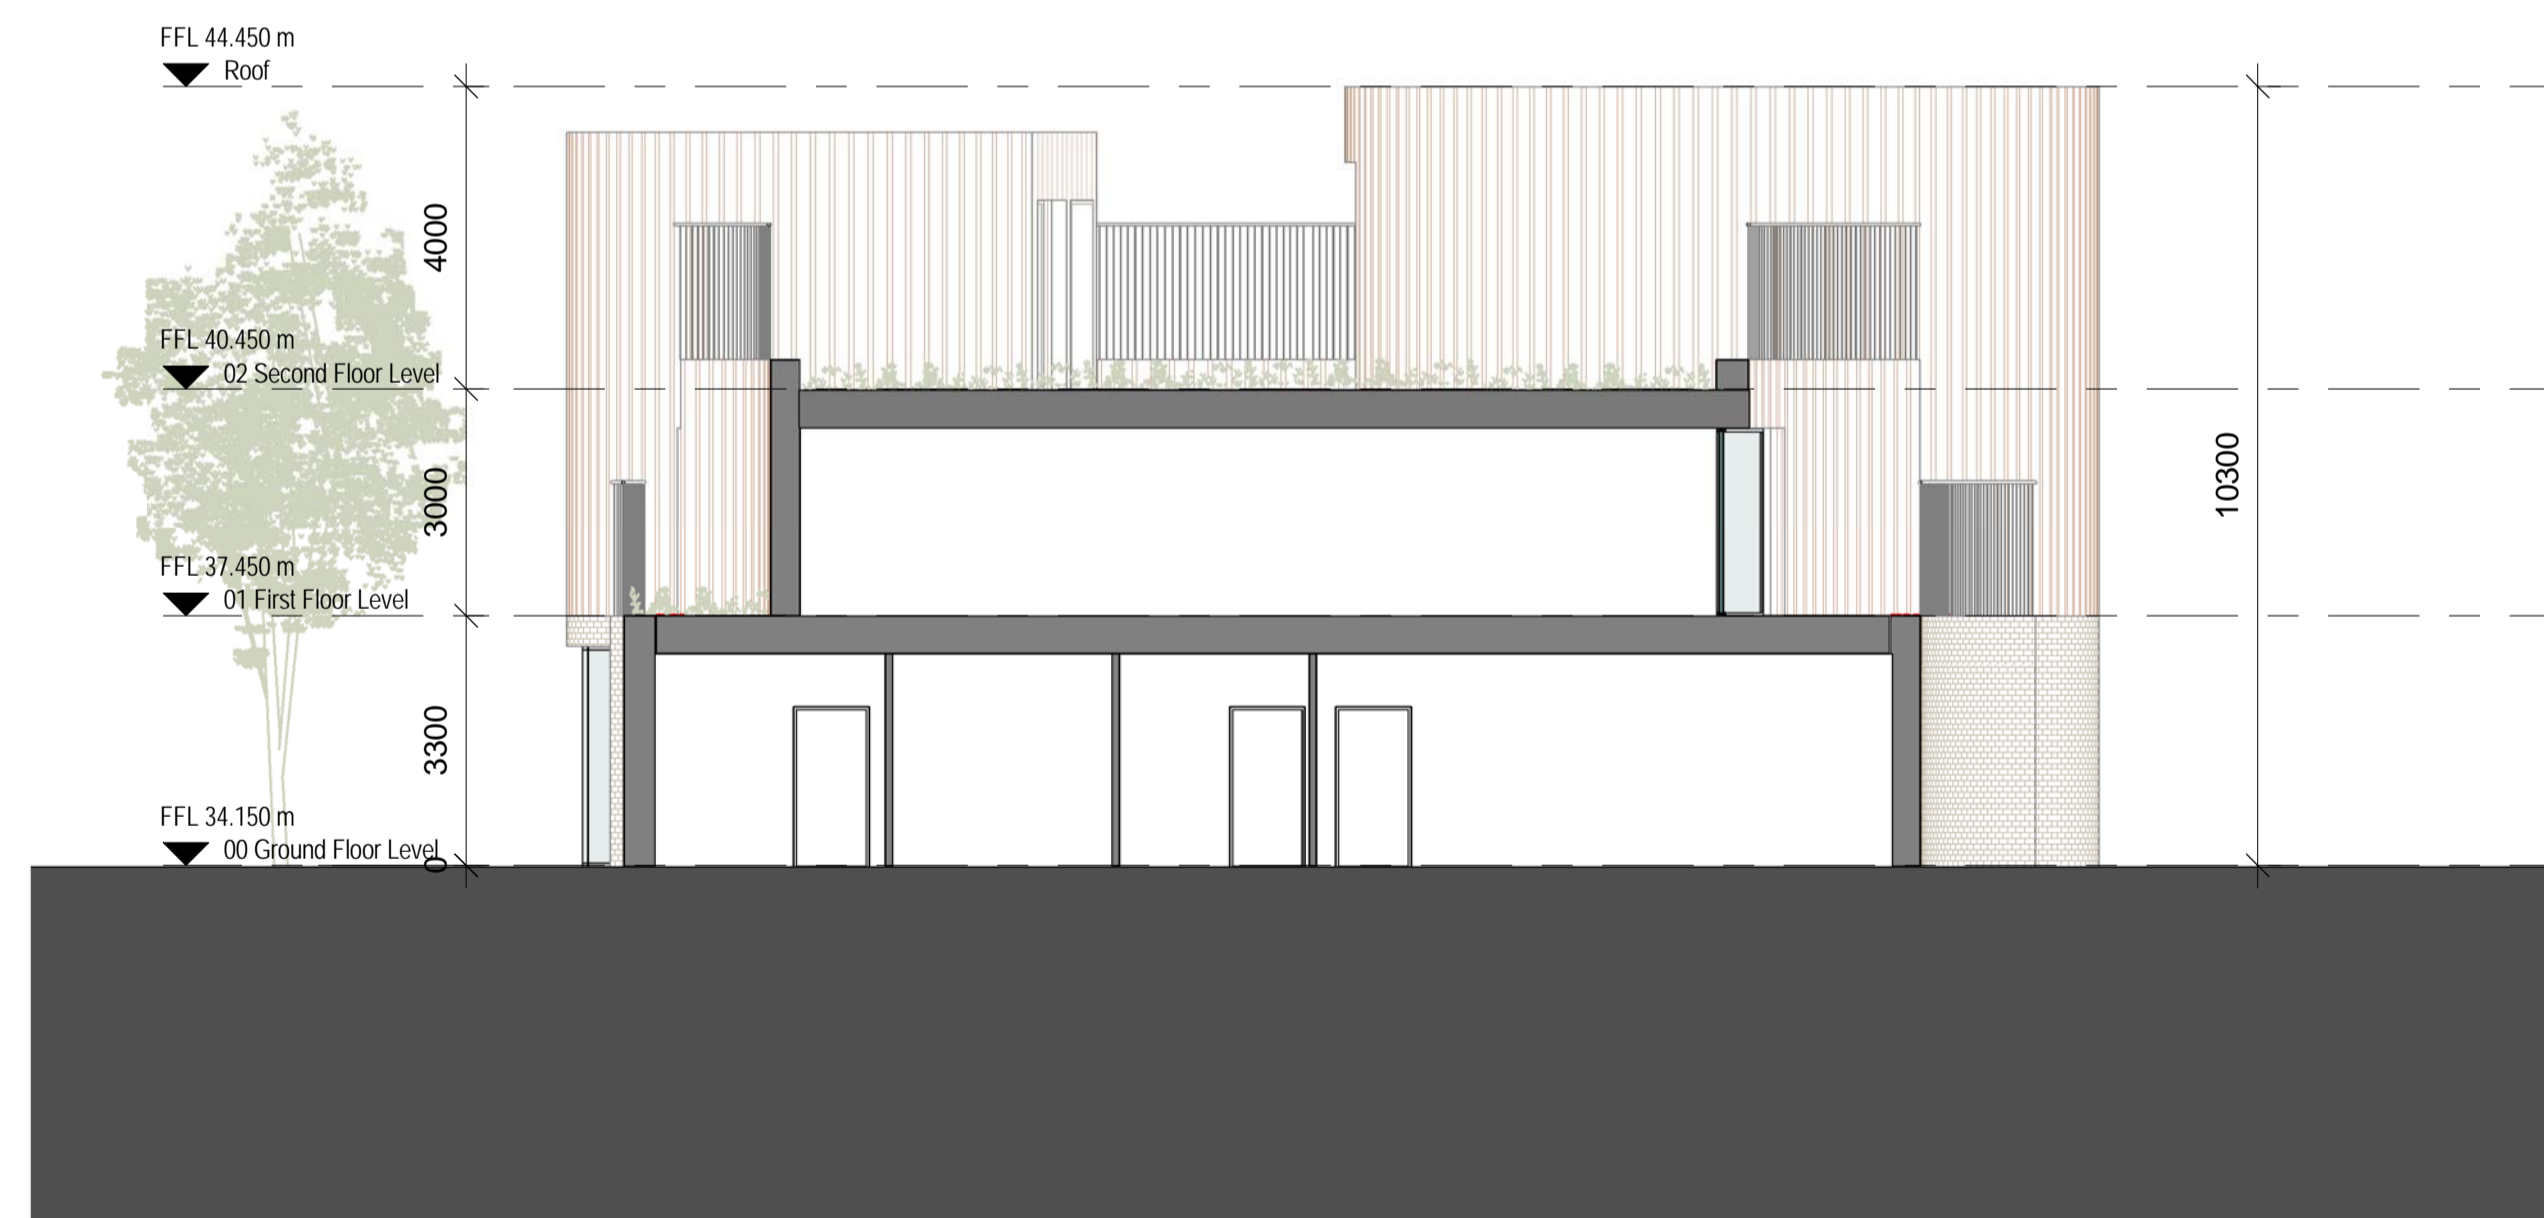

1 Cross Section A  
1 : 100




2 Cross Section B  
1 : 100

REV.	DATE	DETAILS	INITIALS

NOTES:  
Copyright of this drawing is vested in the Architect and it must not be copied or reproduced without consent. Figured dimensions only are to be taken from this drawing. All construction work shall be the responsibility of the contractor. PLUS Architecture is not to be held responsible for any variations between drawing and the construction. CHECK SCALE OF THIS DRAWING. - IF IN DOUBT ASK

NORTH POINT: KEY PLAN:

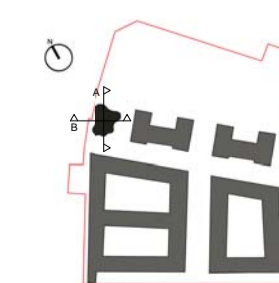

PLUS ARCHITECTURE Chancery Lane, Dublin 8, Ireland. W: www.plusarchitecture.ie T: 353 (0) 1 521 3378	
PROJECT: 334_Chivers Site, Coolock	PROJECT: 334
CLIENT: PLATINUM LAND	DATE: 01/29/19
TITLE: Cross Section A & B	DRAWING NO.: 334_CB_05_01
ISSUE TYPE: Planning	REVISION NO.: DRAWN BY.: AM CHECKED BY.: GW
	SCALE AT A1.: 1 : 100 SCALE AT A3.: 1 : 100