



1 Cross Section A
1 : 100

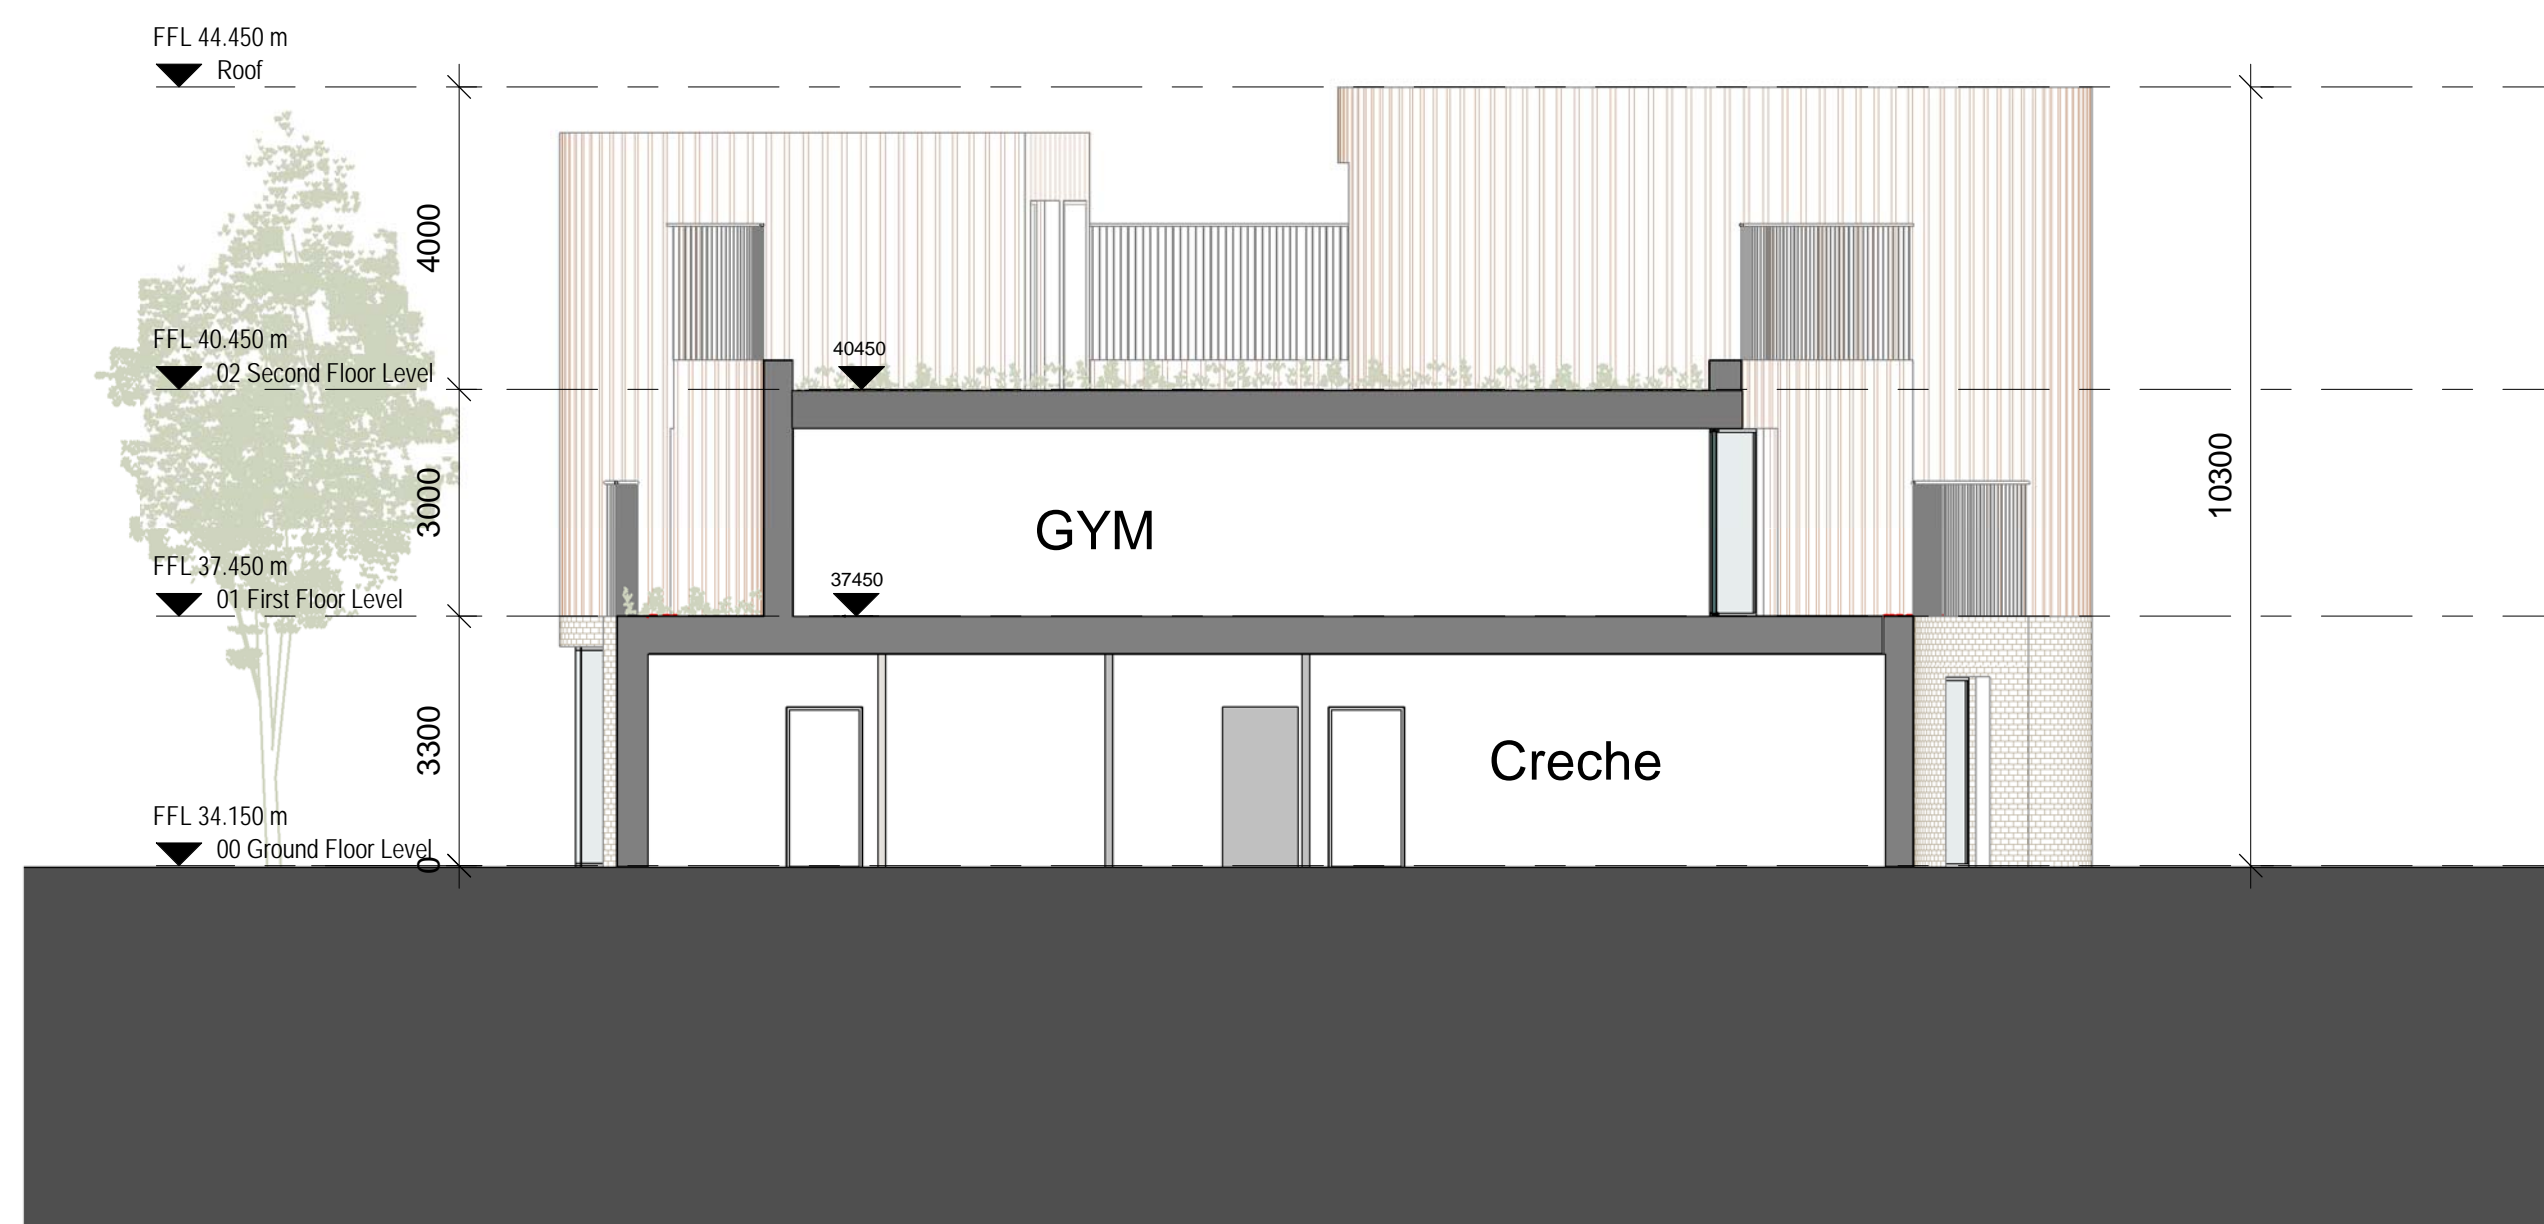

2 Cross Section B
1 : 100

REV.	DATE	DETAILS	INITIALS

Copyright of this drawing is vested in the Architect and it must not be copied or reproduced without consent. Figured dimensions only are to be taken from this drawing. All construction work shall be the responsibility of the contractor. PLUS ARCHITECTURE is not responsible for any variations between drawings and the construction. CHECK SCALE OF THIS DRAWING. - P IN DOUBT ASK

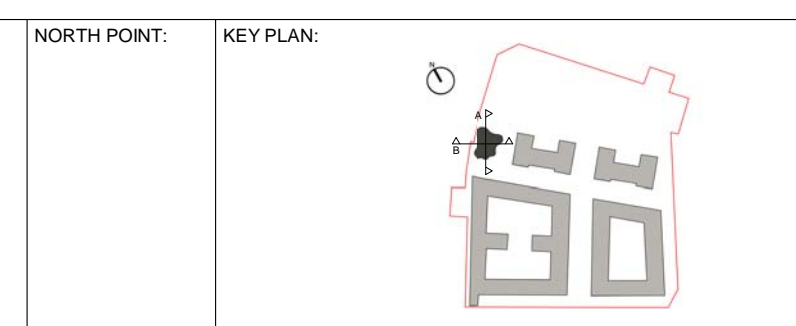

PLUS ARCHITECTURE Chancery Lane, Dublin 8, Ireland.		W: www.plusarchitecture.ie T: 353 (0) 1 521 3378	
PROJECT: 334_Chivers Site, Coolock	PROJECT: 334	DATE: 01/29/19	REVISION NO.:
CLIENT: PLATINUM LAND	DRAWING NO.: 334_CB_05_01	SCALE AT A1: 1:100	SCALE AT A3: 1:100
TITLE: Cross Section A & B	DRAWN BY: AM	CHECKED BY: GW	SCALE AT A3: 1:100
ISSUE TYPE: Planning			