


Outline of Block B and C above to receive soffit insulation. Soffit insulation to extend horizontally out from occupied zone above by 1metre in all directions. Column heads below occupied zone above to clad in soffit insulation, extending 1metre downwards from underside of concrete slab.
Perimeter walls and cores (warm zone) to receive insulation.

BASEMENT SIZE: 11707 m²
CARPARKING SPACES: 181
BICYCLE PARKS: 634
MOTORBIKE PARKS: 16

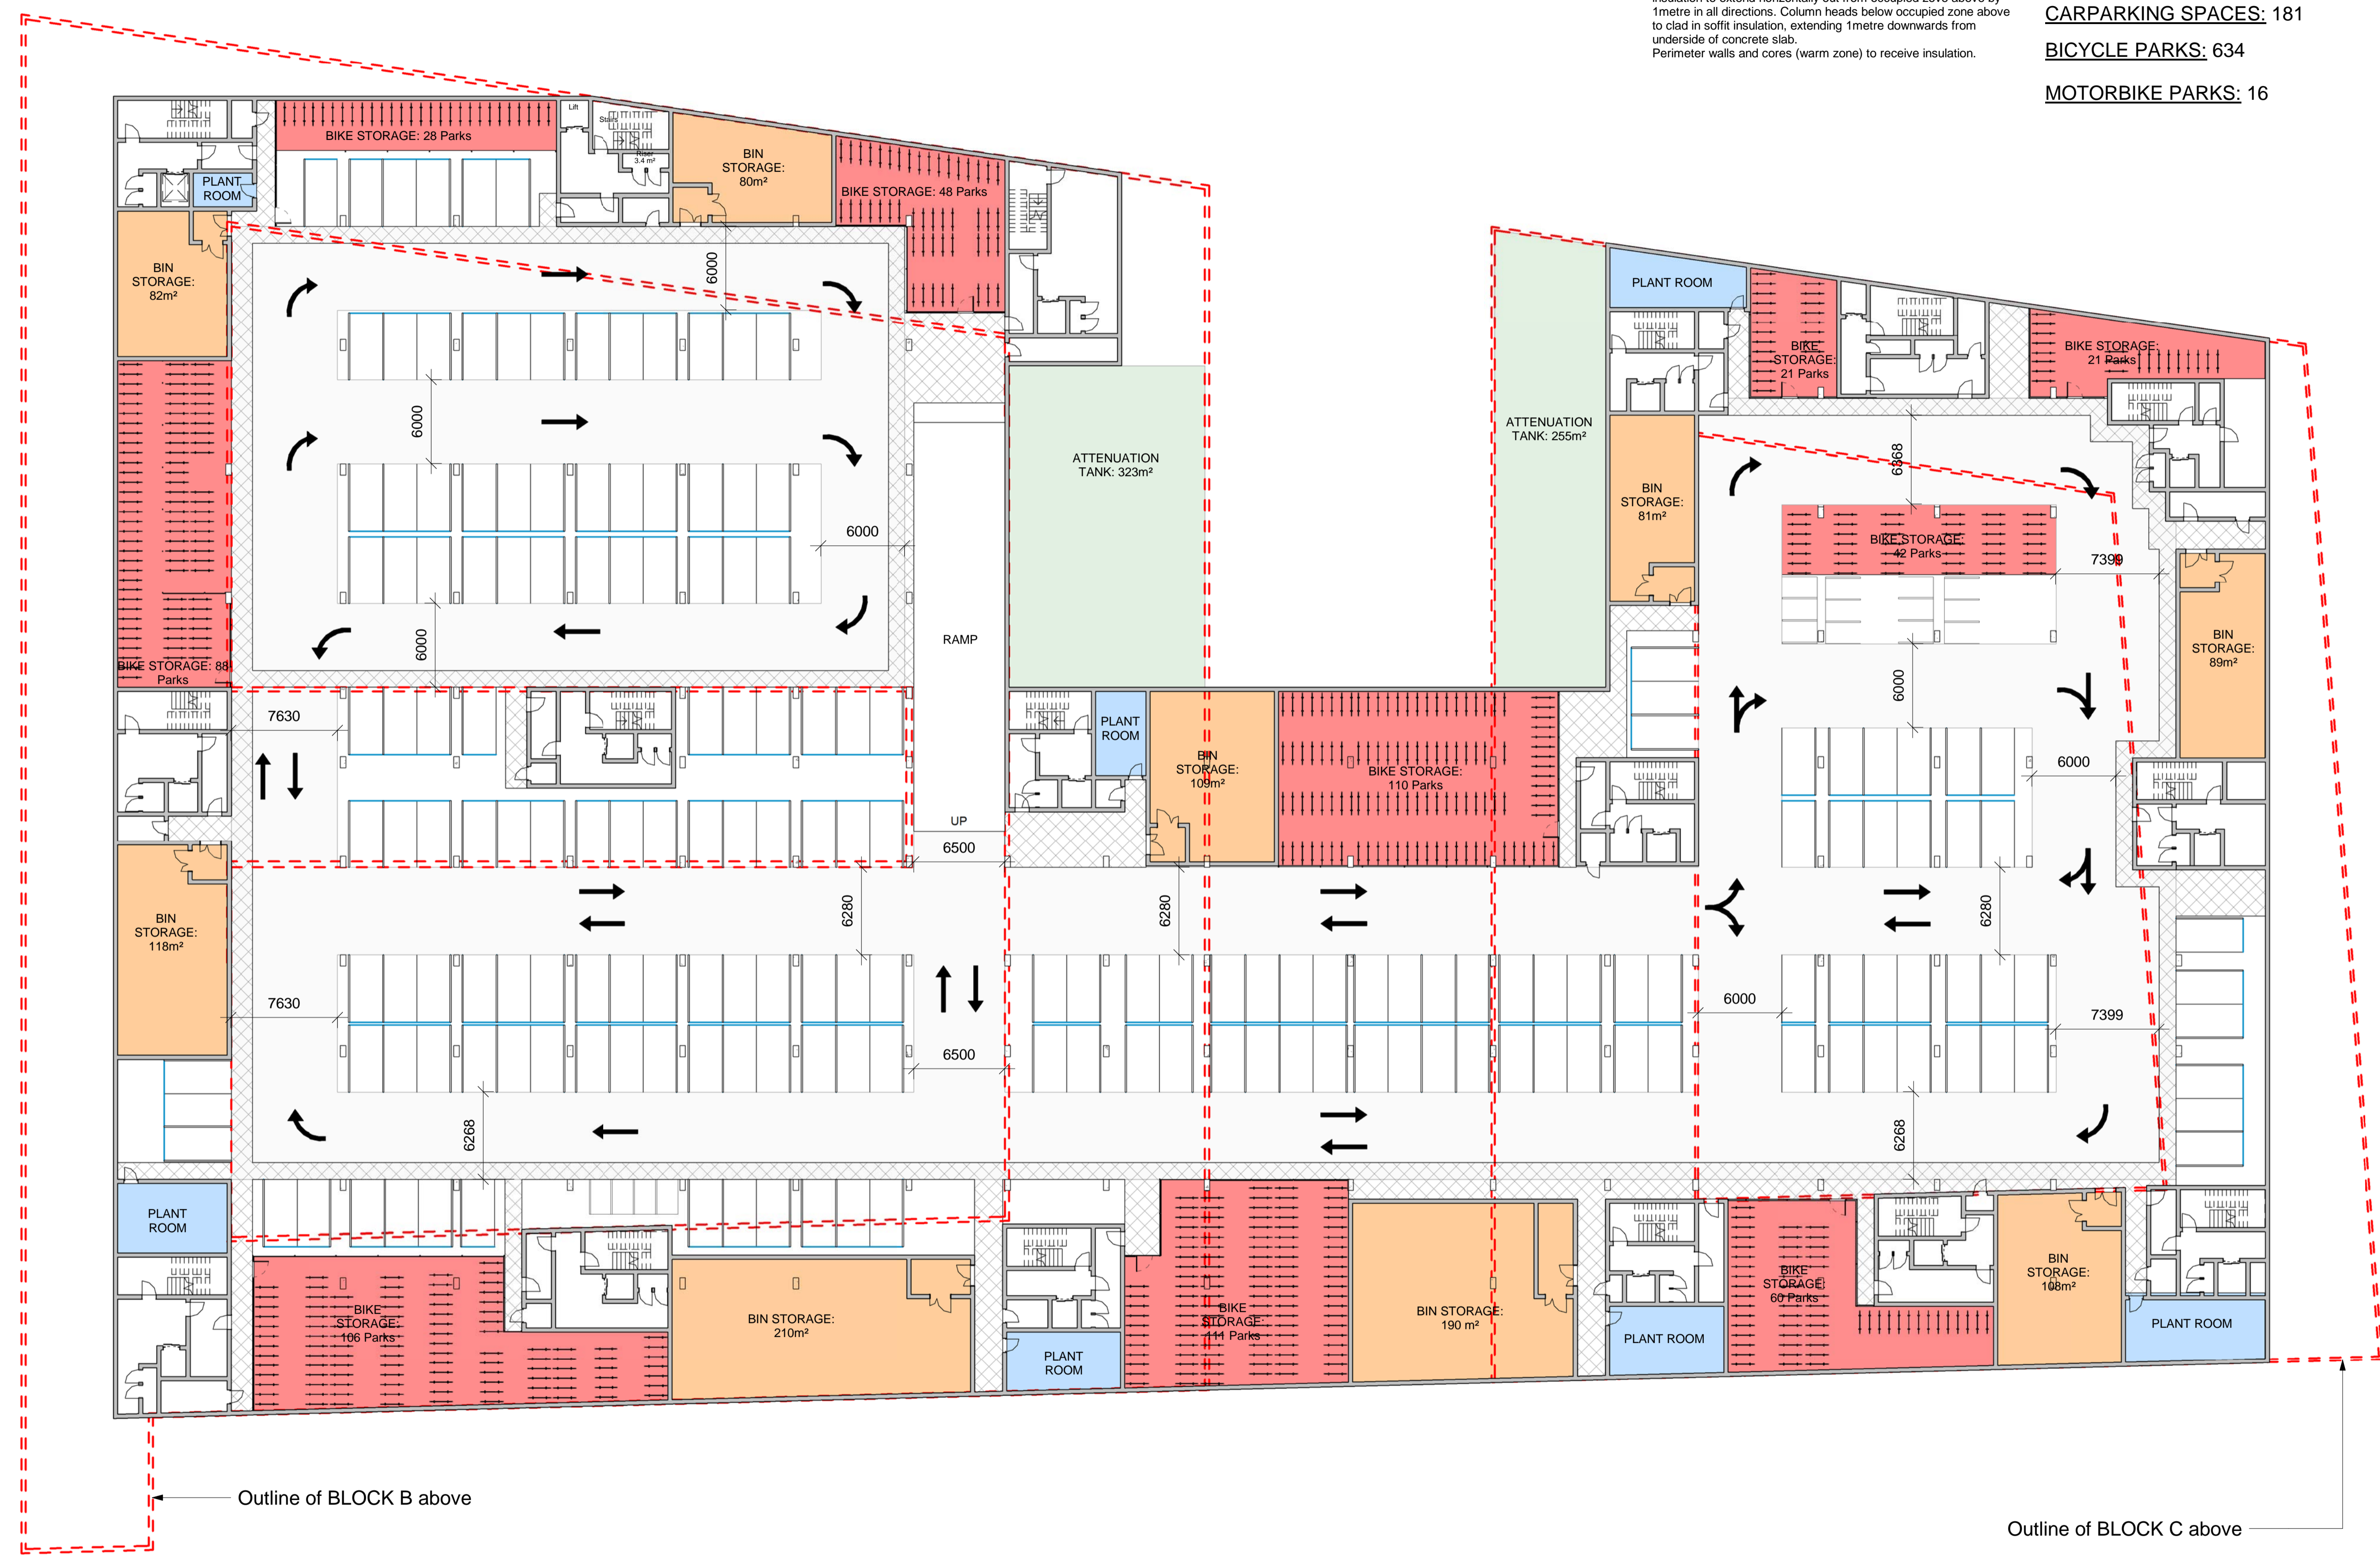

Outline of BLOCK B above


Outline of BLOCK C above

NOTES:

KEY:

REV.	DATE:	DETAILS:	INITIALS:

Copyright of this drawing is vested in the Architect and it must not be copied or reproduced without consent. Figured dimensions only are to be taken from this drawing. All dimensions must be double checked and the responsibility for taking and checking all dimensions remains with the client. PLUS Architecture is not a provider of any services between drawing and site conditions. DO NOT SCALE OFF THIS DRAWING. - P IN DOUBT ASK

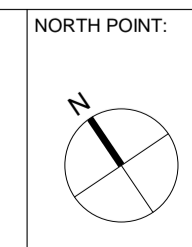

KEY PLAN:

++
PLUSARCHITECTURE Chancery Lane, Dublin 6, Ireland. W: www.plusarchitecture.ie T: 353 (0) 1 521 3378

PROJECT: 334_Chivers Site, Coolock	PROJECT: 334	DATE: 13/08/18
CLIENT: PLATINUM LAND	DRAWING NO.: 334_WS_02_01	REVISION NO.:
TITLE: Proposed Basement Plan	DRAWN BY: JG	SCALE AT A1: 1:250
ISSUE TYPE: Contract Drawings	CHECKED BY: GW	SCALE AT A3: 1:500